
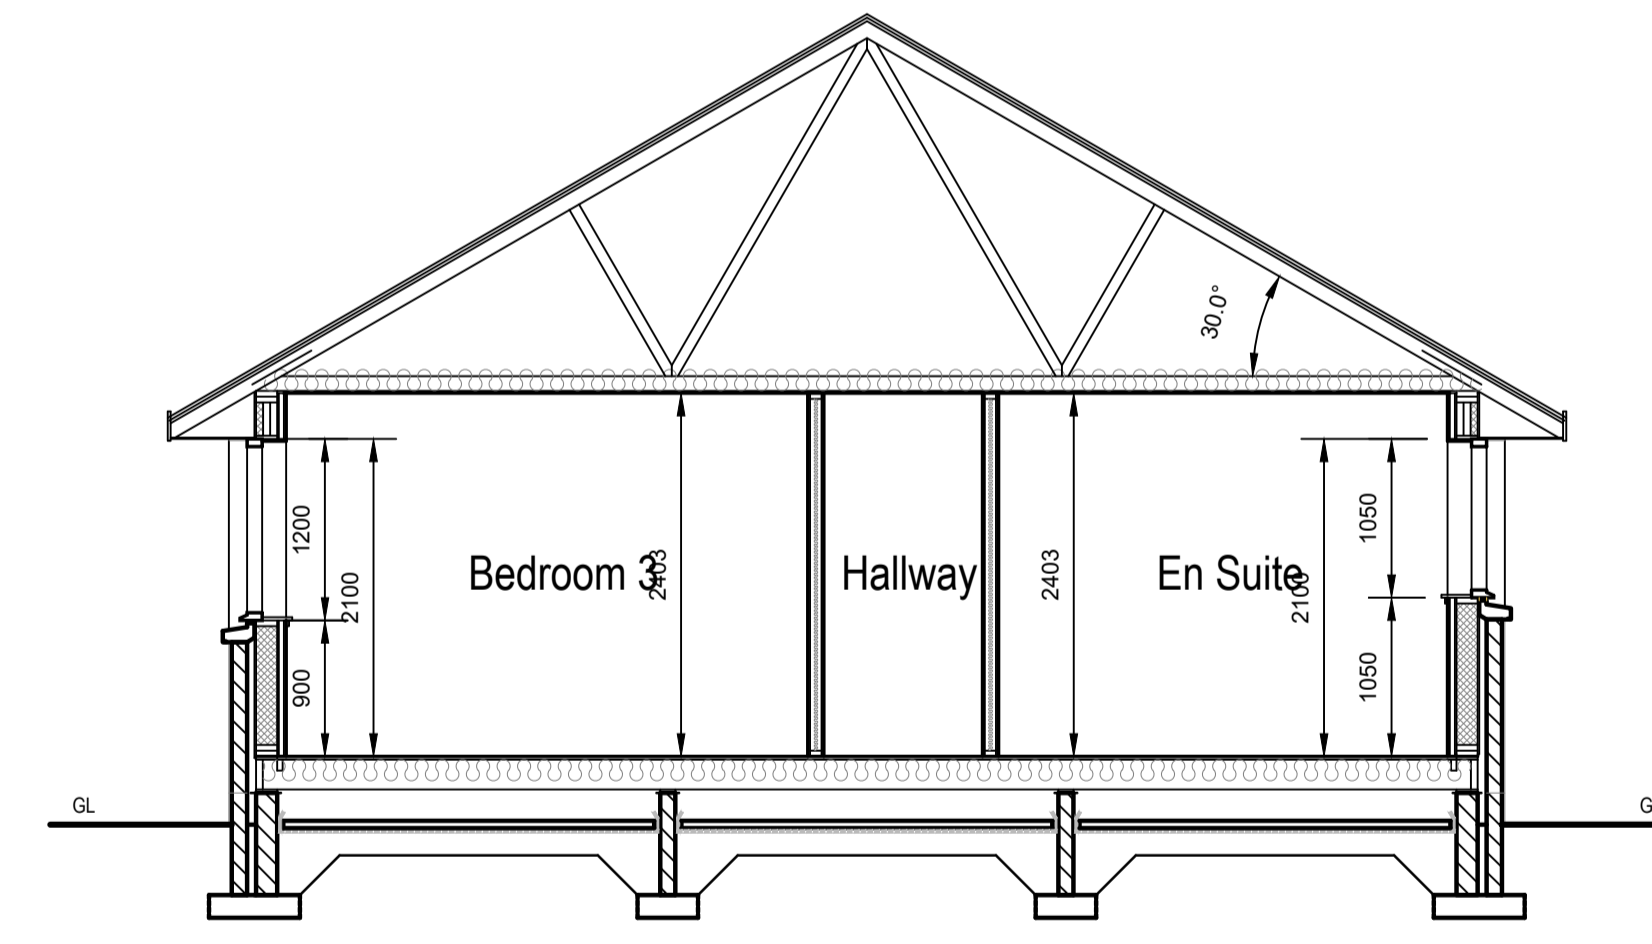


Ground Floor Plan : Scale 1 : 50

Floor Area (94.61m²)

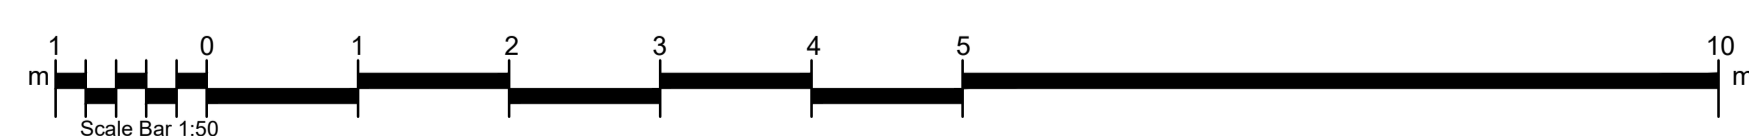

Cross Section A-A : Scale 1 : 50

- Finishes**
- Walls**
Champagne drydash render with smooth grey render basecourse
 - Roof**
Smooth Grey Marley Edgmere concrete tiles
Code 5 lead flashings to all roof junctions and valleys.
 - Windows**
White upvc
 - Doors**
White upvc
 - Fascias & Soffits**
White upvc
 - Rainwater Goods**
Black Upvc Gutters and downpipes.



OP1 Site : St Fergus		Housetype 1 LH	
Title Floor Plan, Section, Elevations			
Date	Job No	Sheet	Drawn By
15/01/20	18051-HT1C-LH	A1	Colin Murison
Amendment	No	Date	Description
	1	17/01/20	Finishes Updated
	2	20/03/20	Finishes Updated