




Side Elevation : Scale 1 : 100

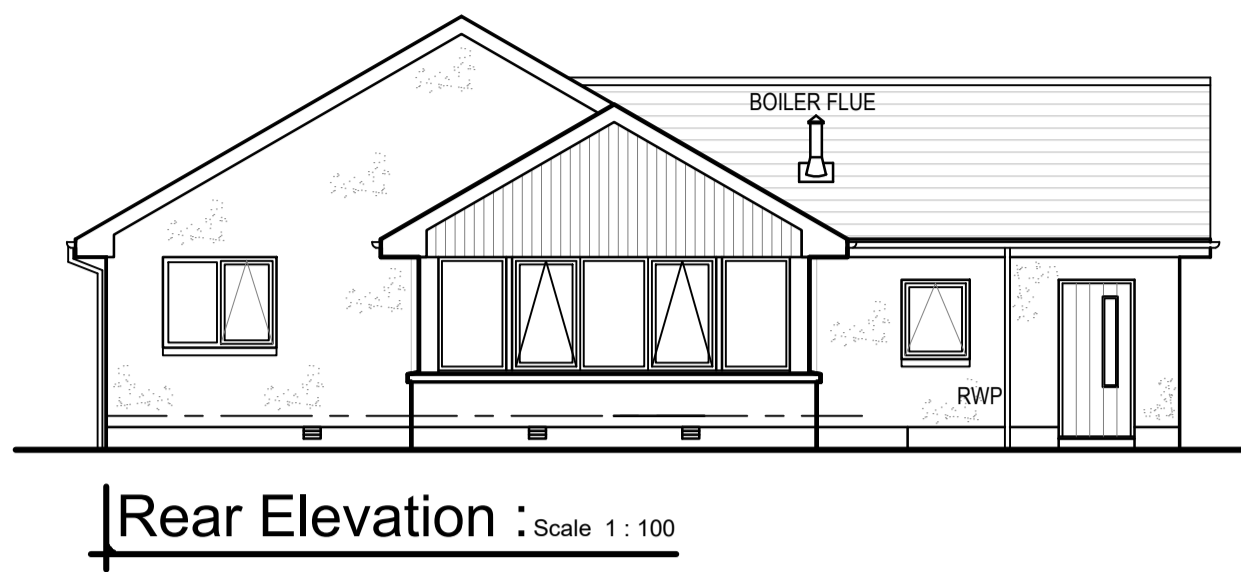


Rear Elevation : Scale 1 : 100

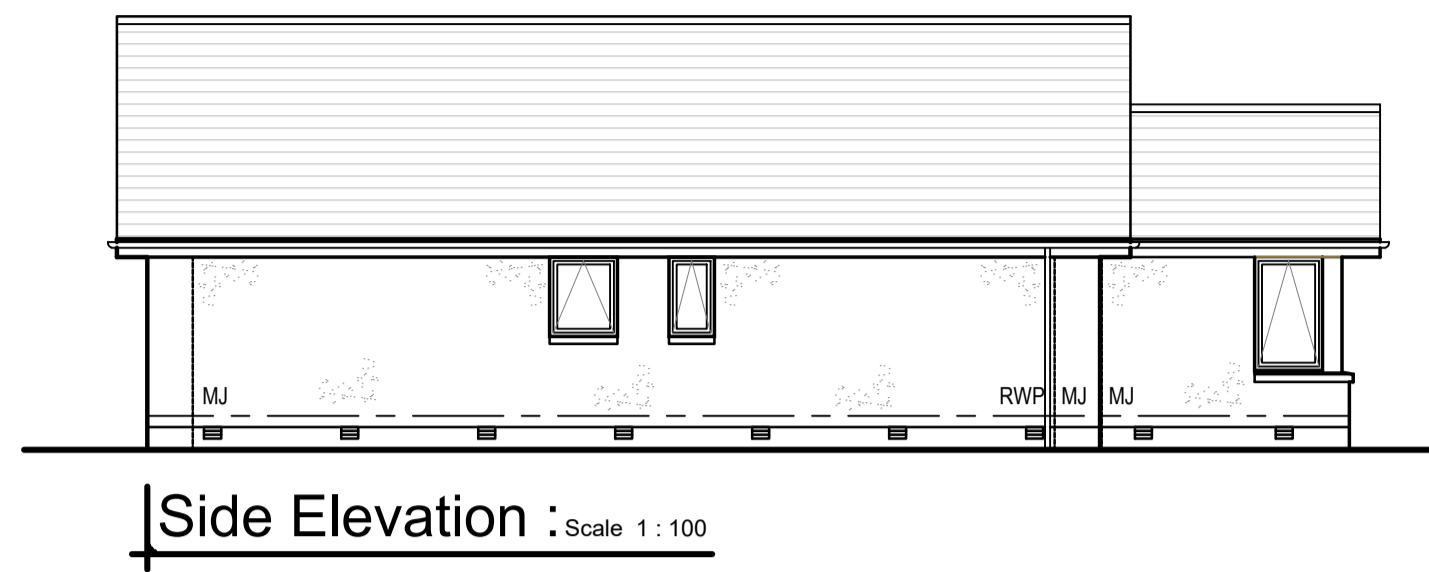



Side Elevation : Scale 1 : 100

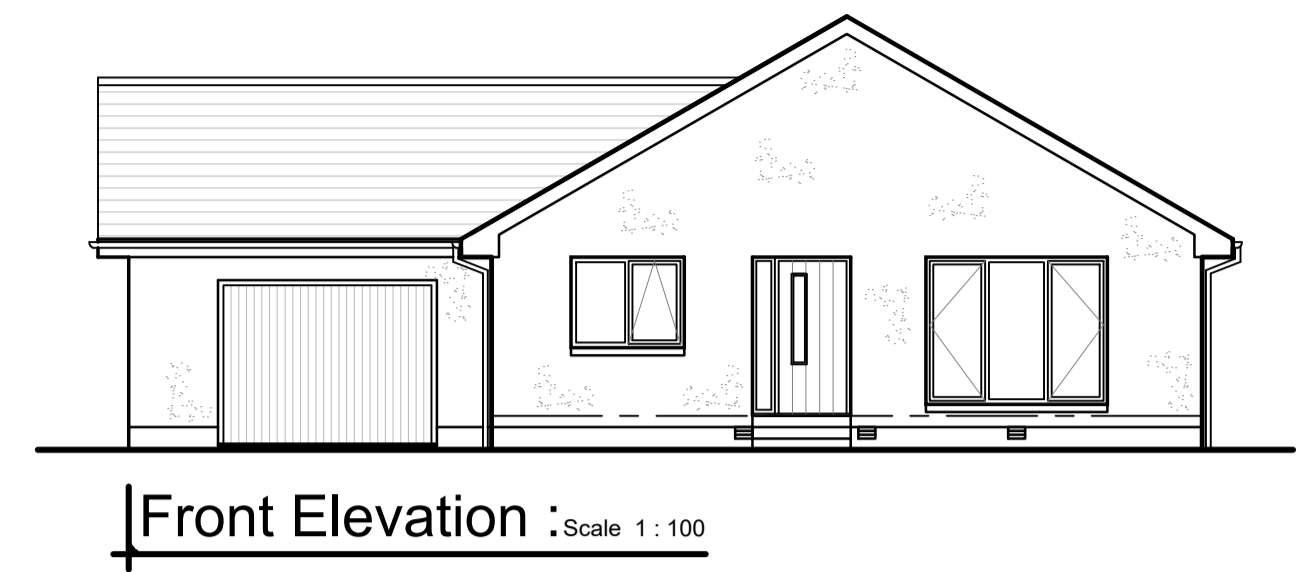

Front Elevation : Scale 1 : 100

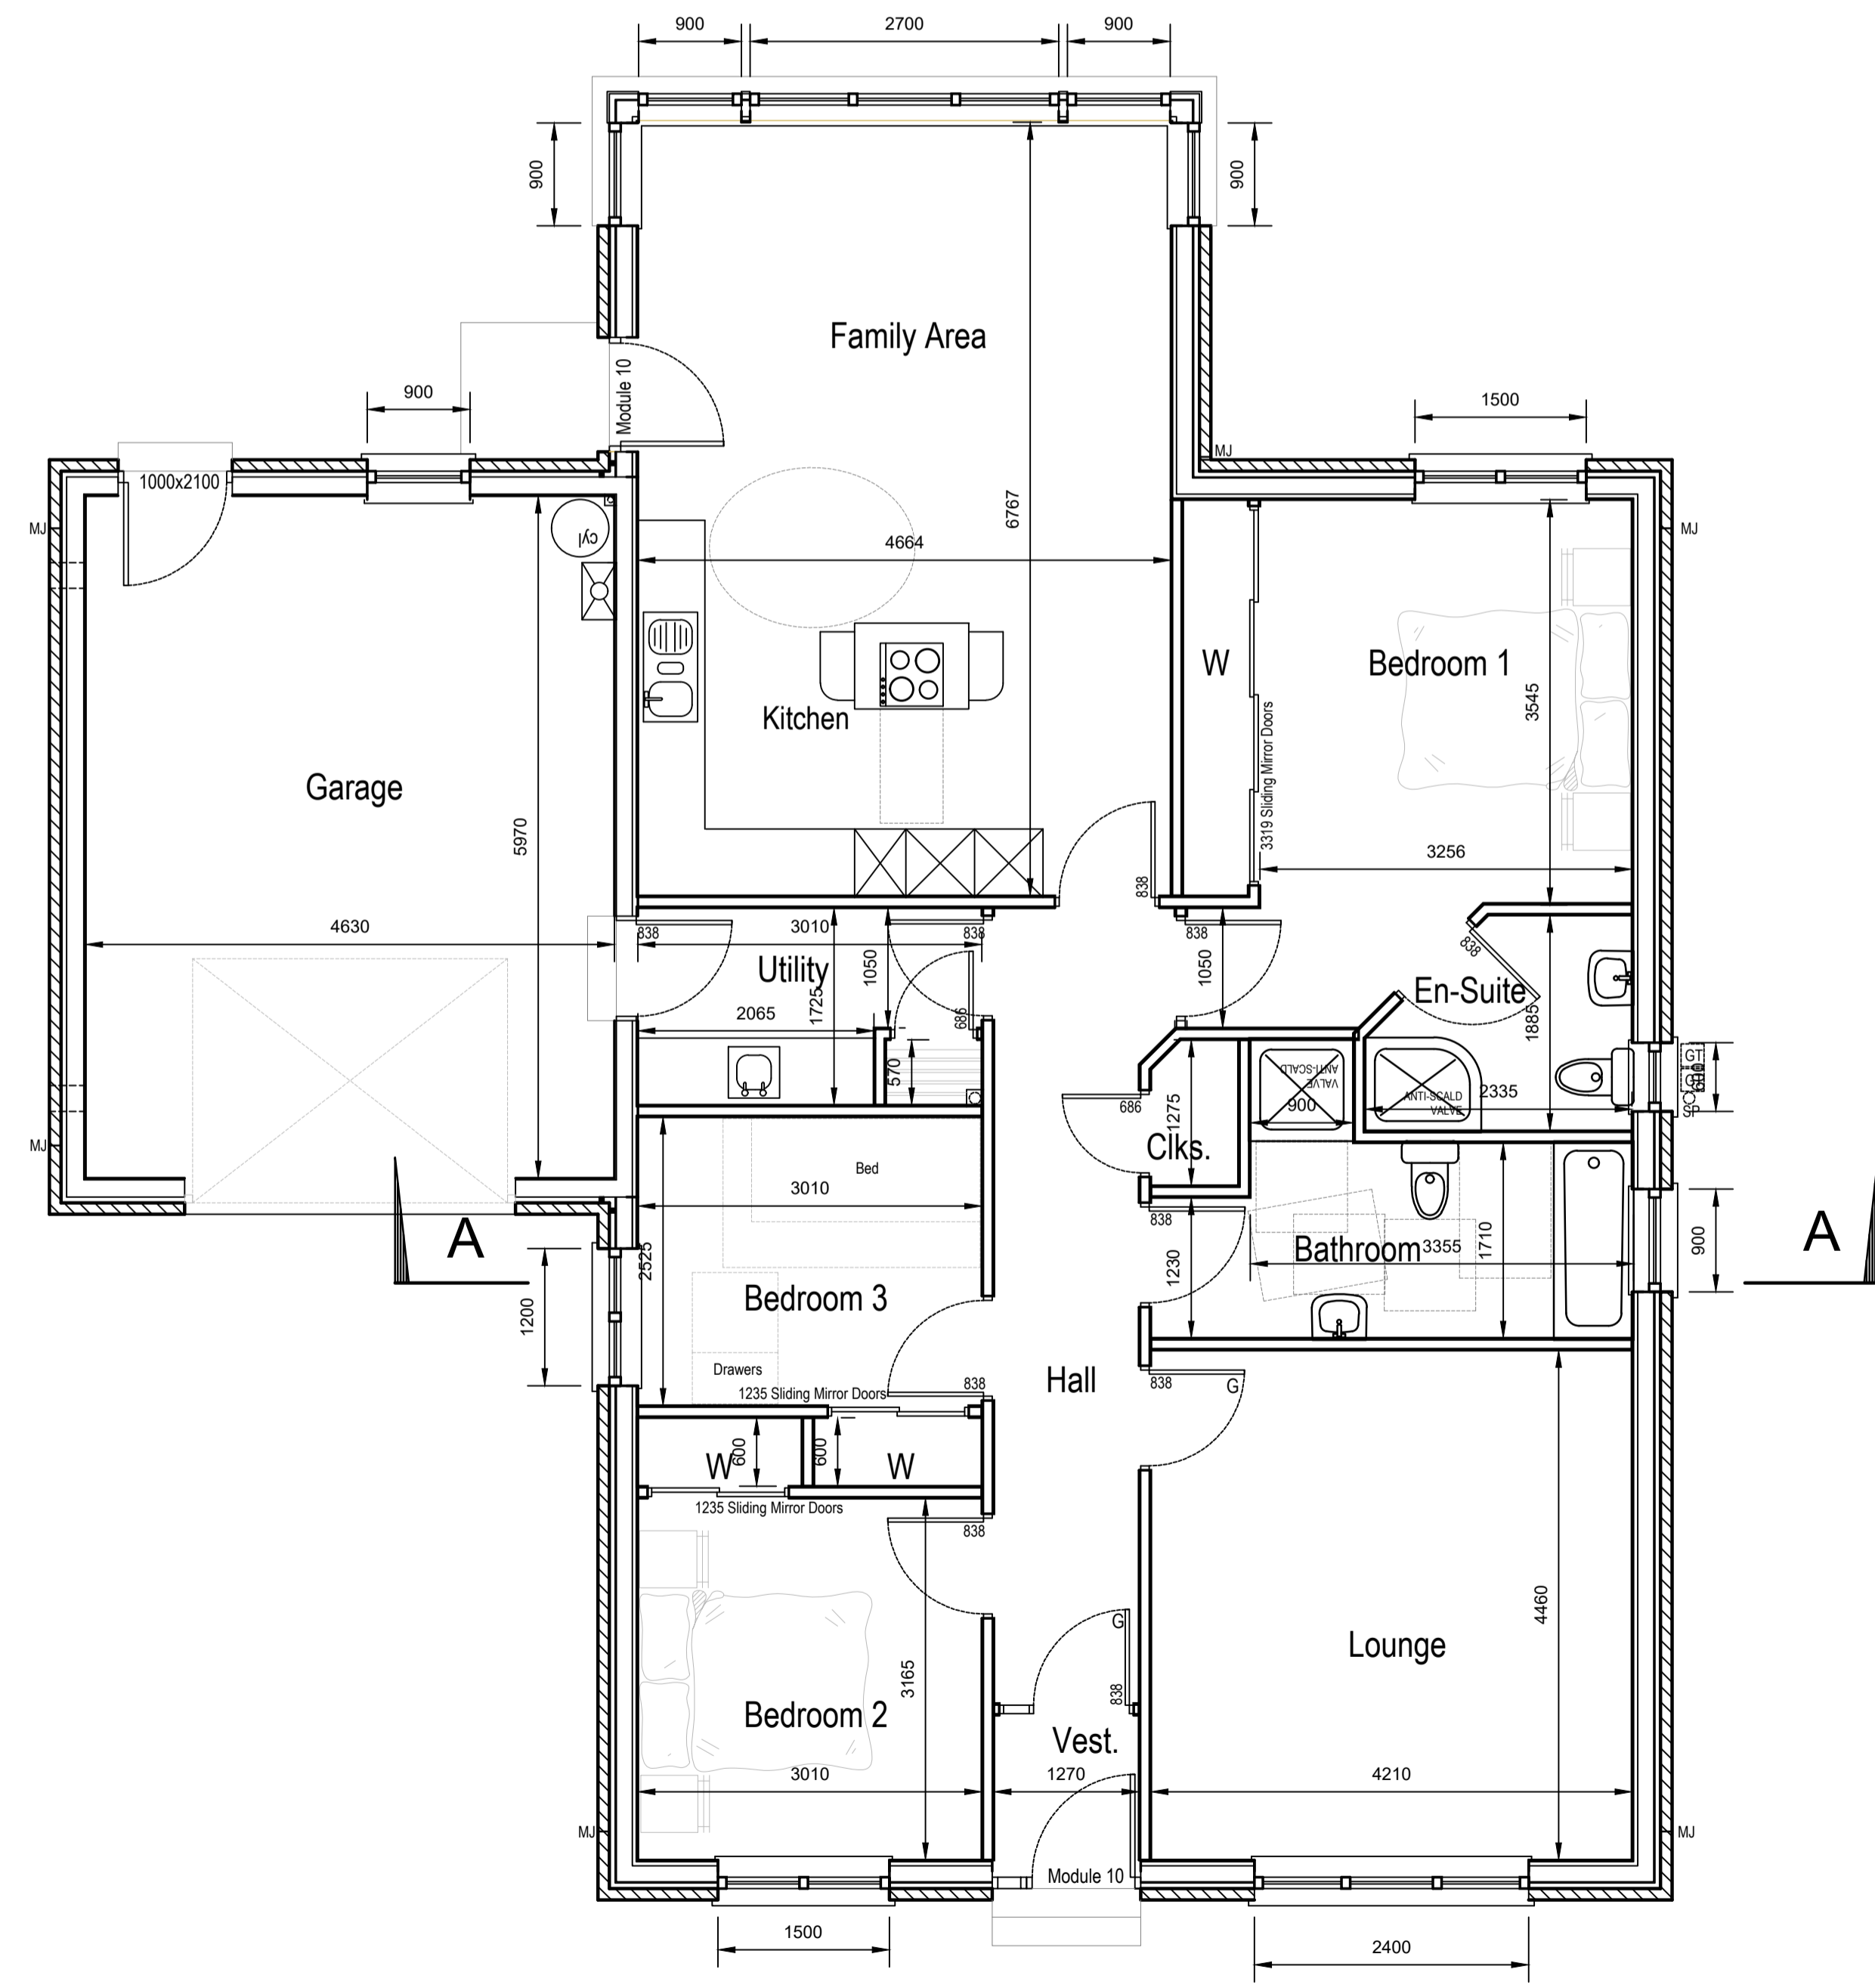

Ground Floor Plan : Scale 1 : 50

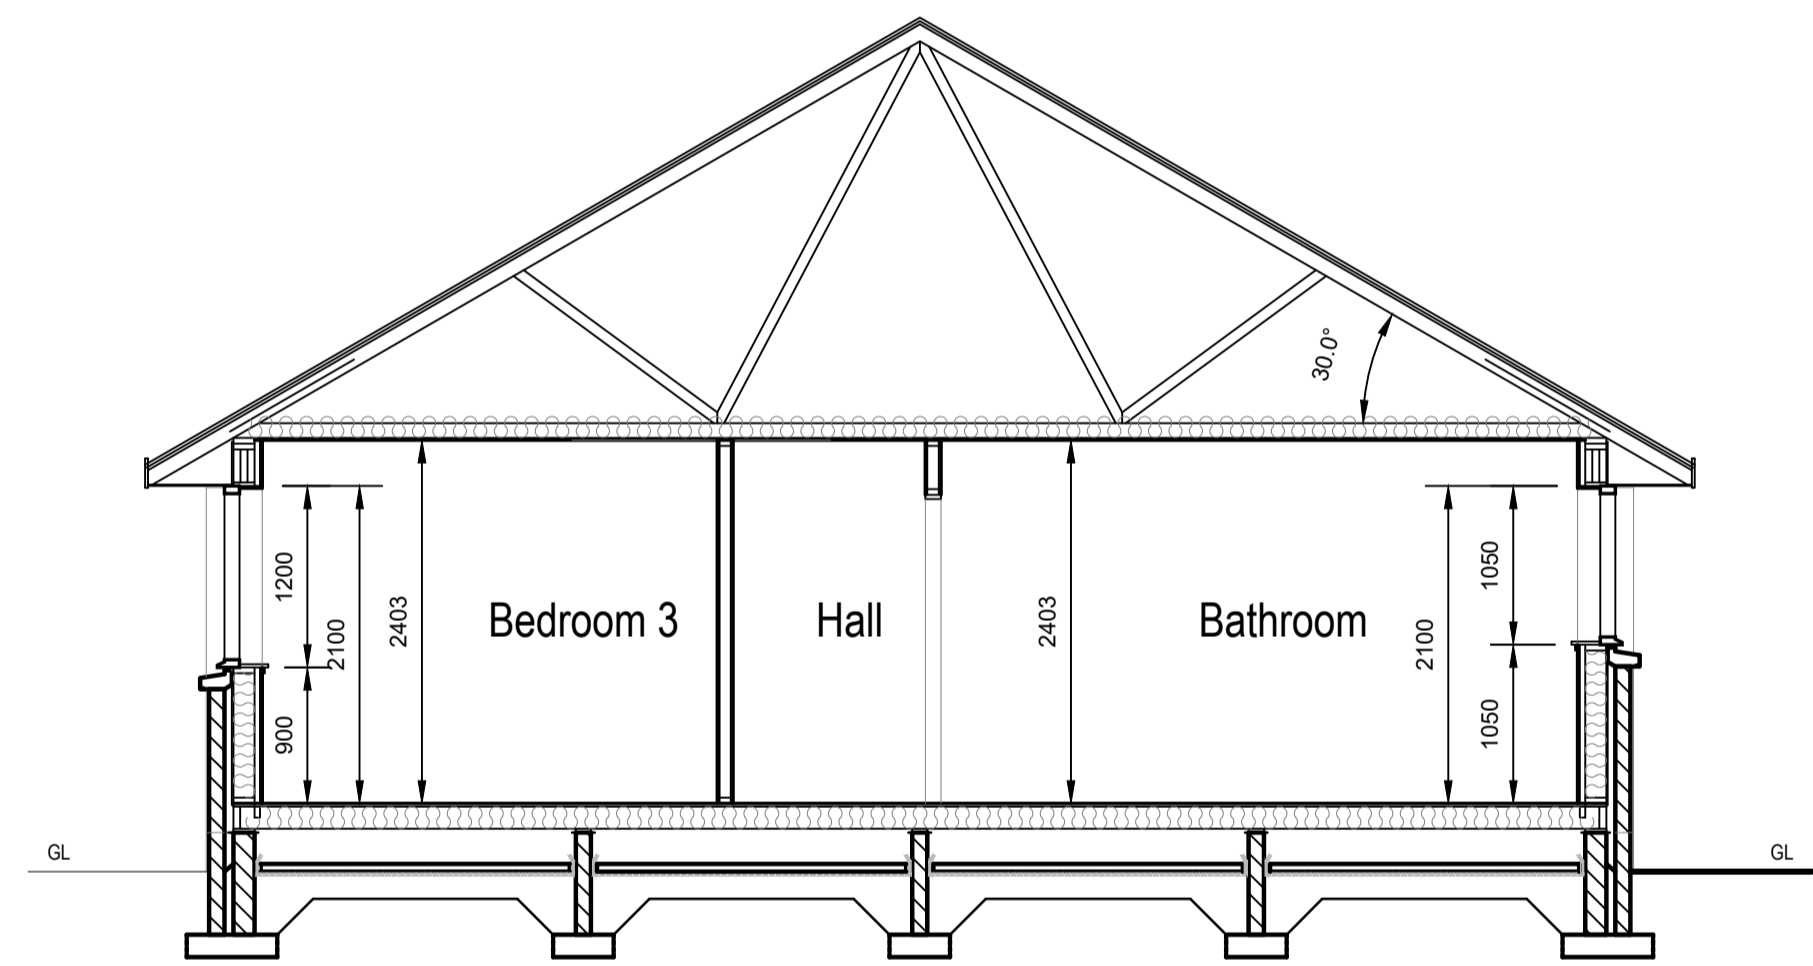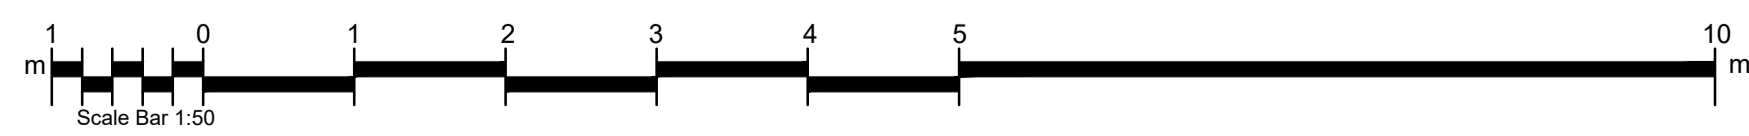

Cross Section A-A : Scale 1 : 50

- Finishes**
- Walls**
Skye Marble drydash render with smooth grey render basecourse
 - Roof**
Smooth Grey Marley Edgmere concrete tiles
Code 5 lead flashings to all roof junctions and valleys.
 - Windows**
Grey upvc
 - Doors**
Grey upvc
 - Fascias & Soffits**
Grey upvc
 - Rainwater Goods**
Black Upvc Gutters and downpipes.



OP1 Site : St Fergus :		Housetype 3 LH	
Title Floorplan, Section, Elevations			
Date	Job No	Sheet	Drawn By
29/03/19	18051-HT3-LH	A1	Colin Murison
Amendment	No	Date	Description
	1	17/01/20	Roof Design & Finishes Updated
	2	20/03/20	Finishes Updated
1 The Square, Mintlaw, Peterhead, Aberdeenshire AB42 5EH Tel : 01771 622296 E-mail : info@baxterdesigncompany.co.uk			