




Front Elevation : Scale 1 : 100

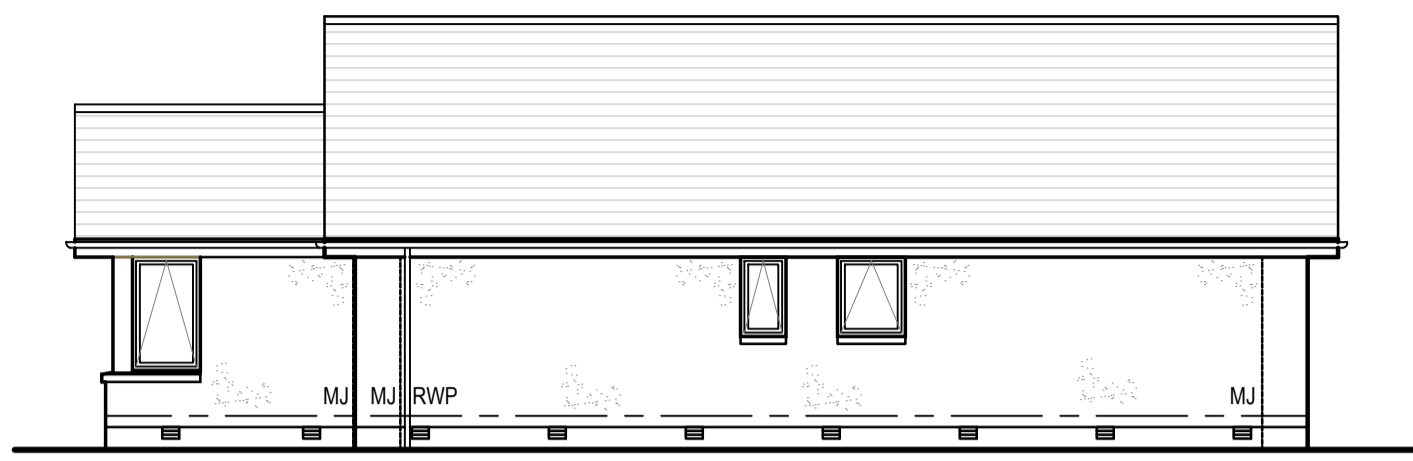


Side Elevation : Scale 1 : 100

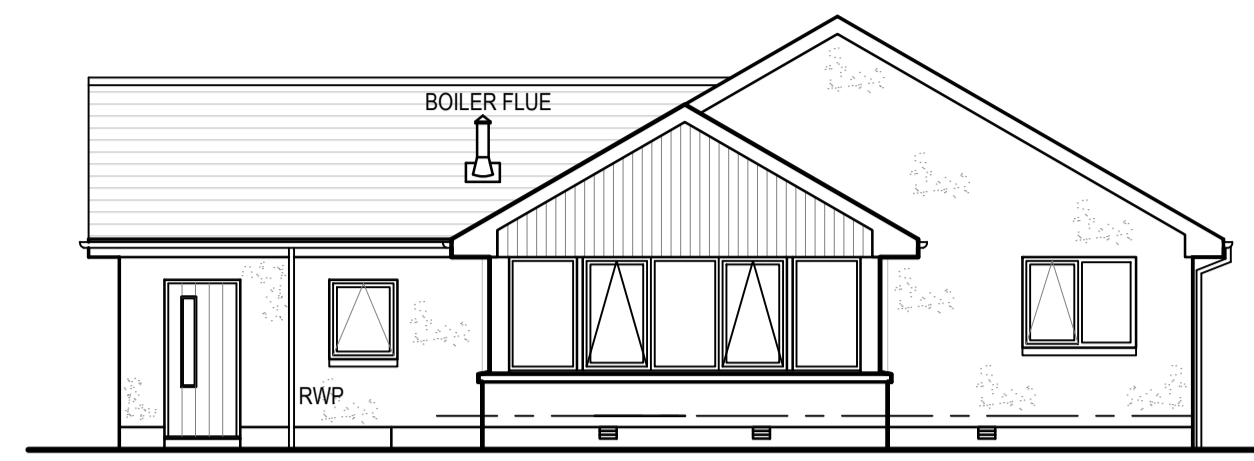



Rear Elevation : Scale 1 : 100

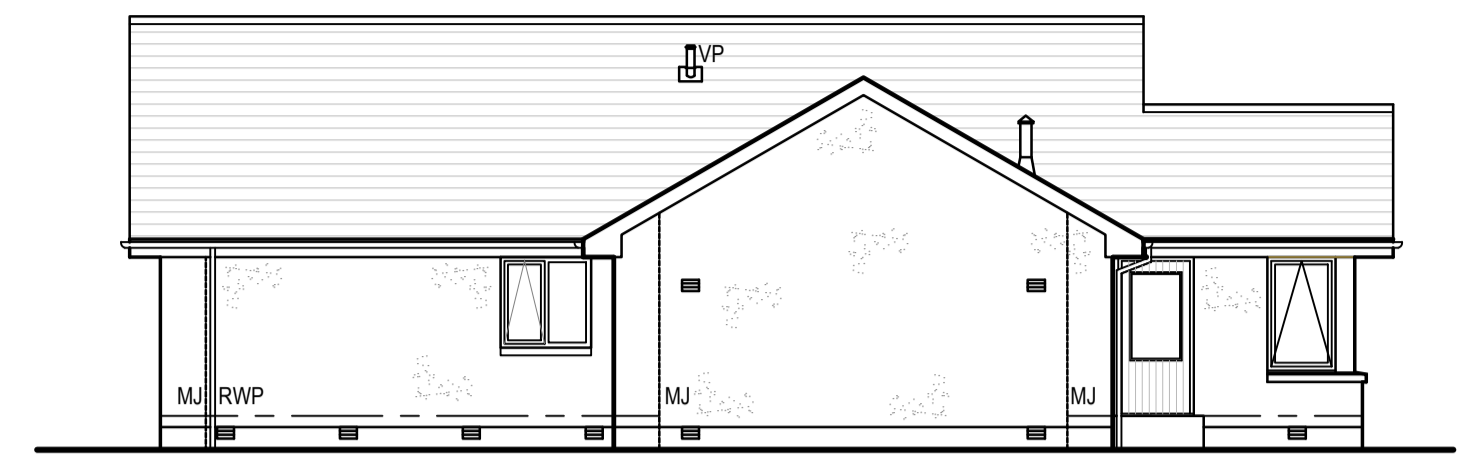

Side Elevation : Scale 1 : 100

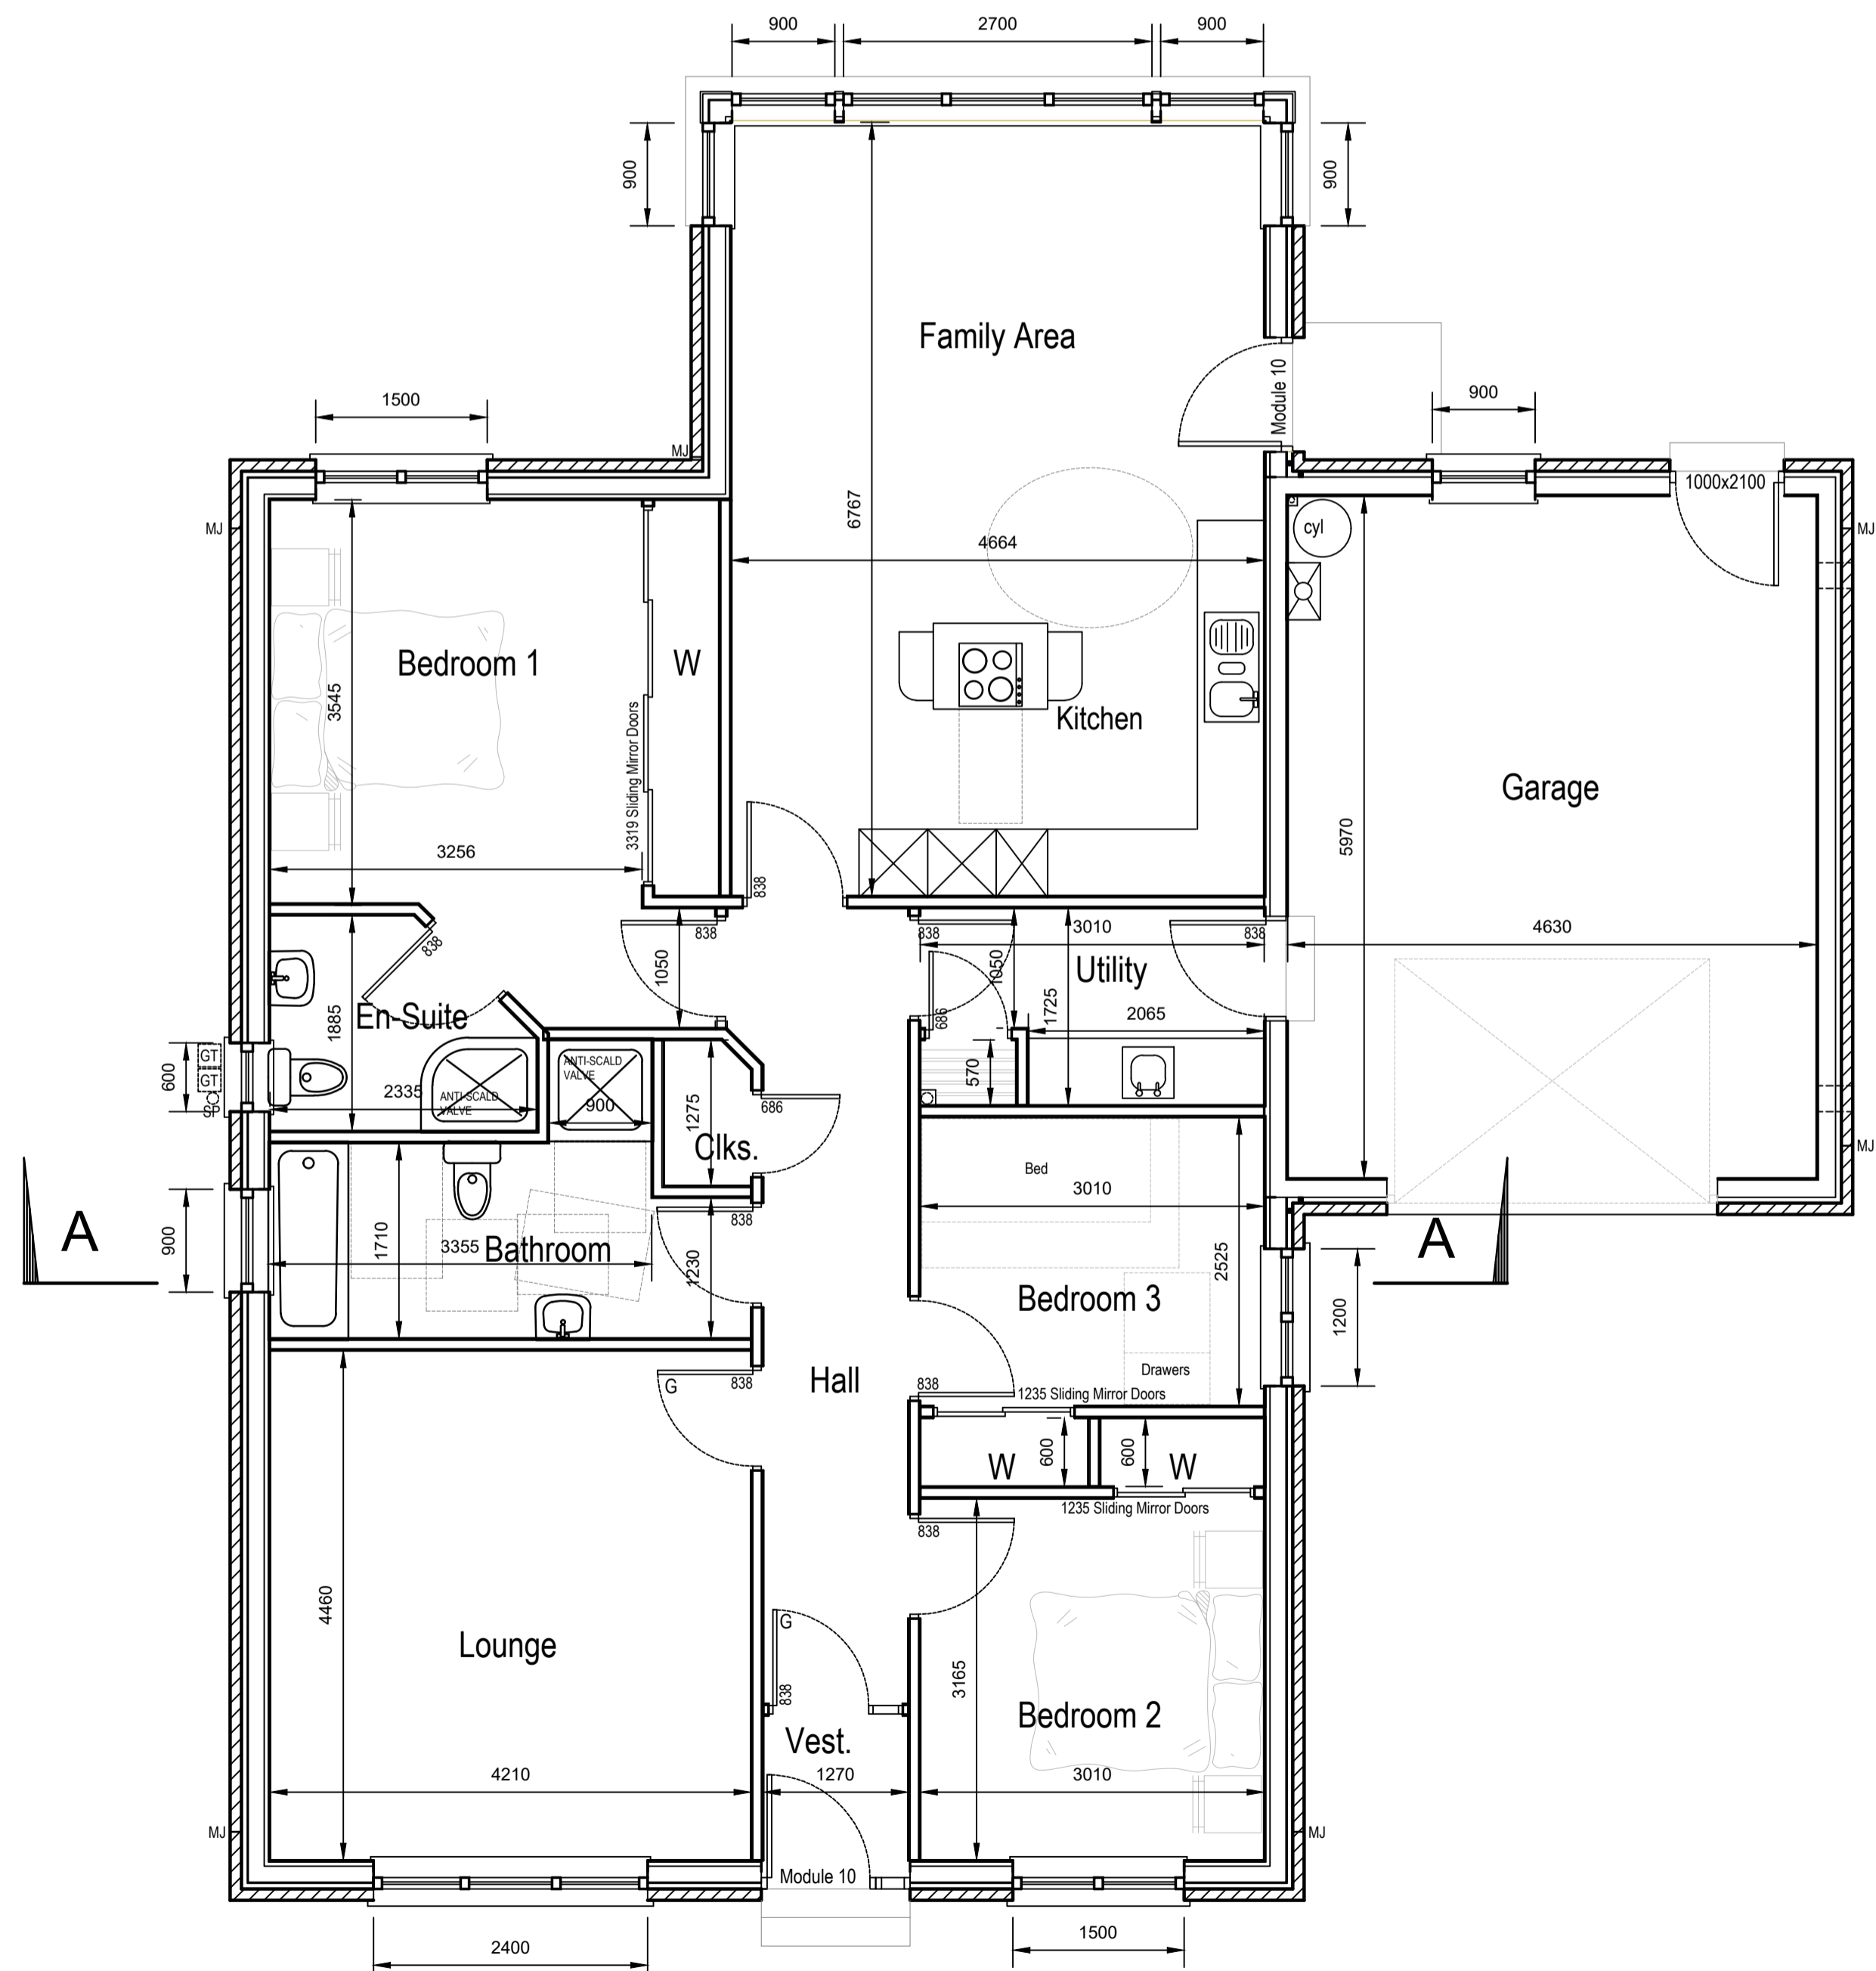

Ground Floor Plan : Scale 1 : 50

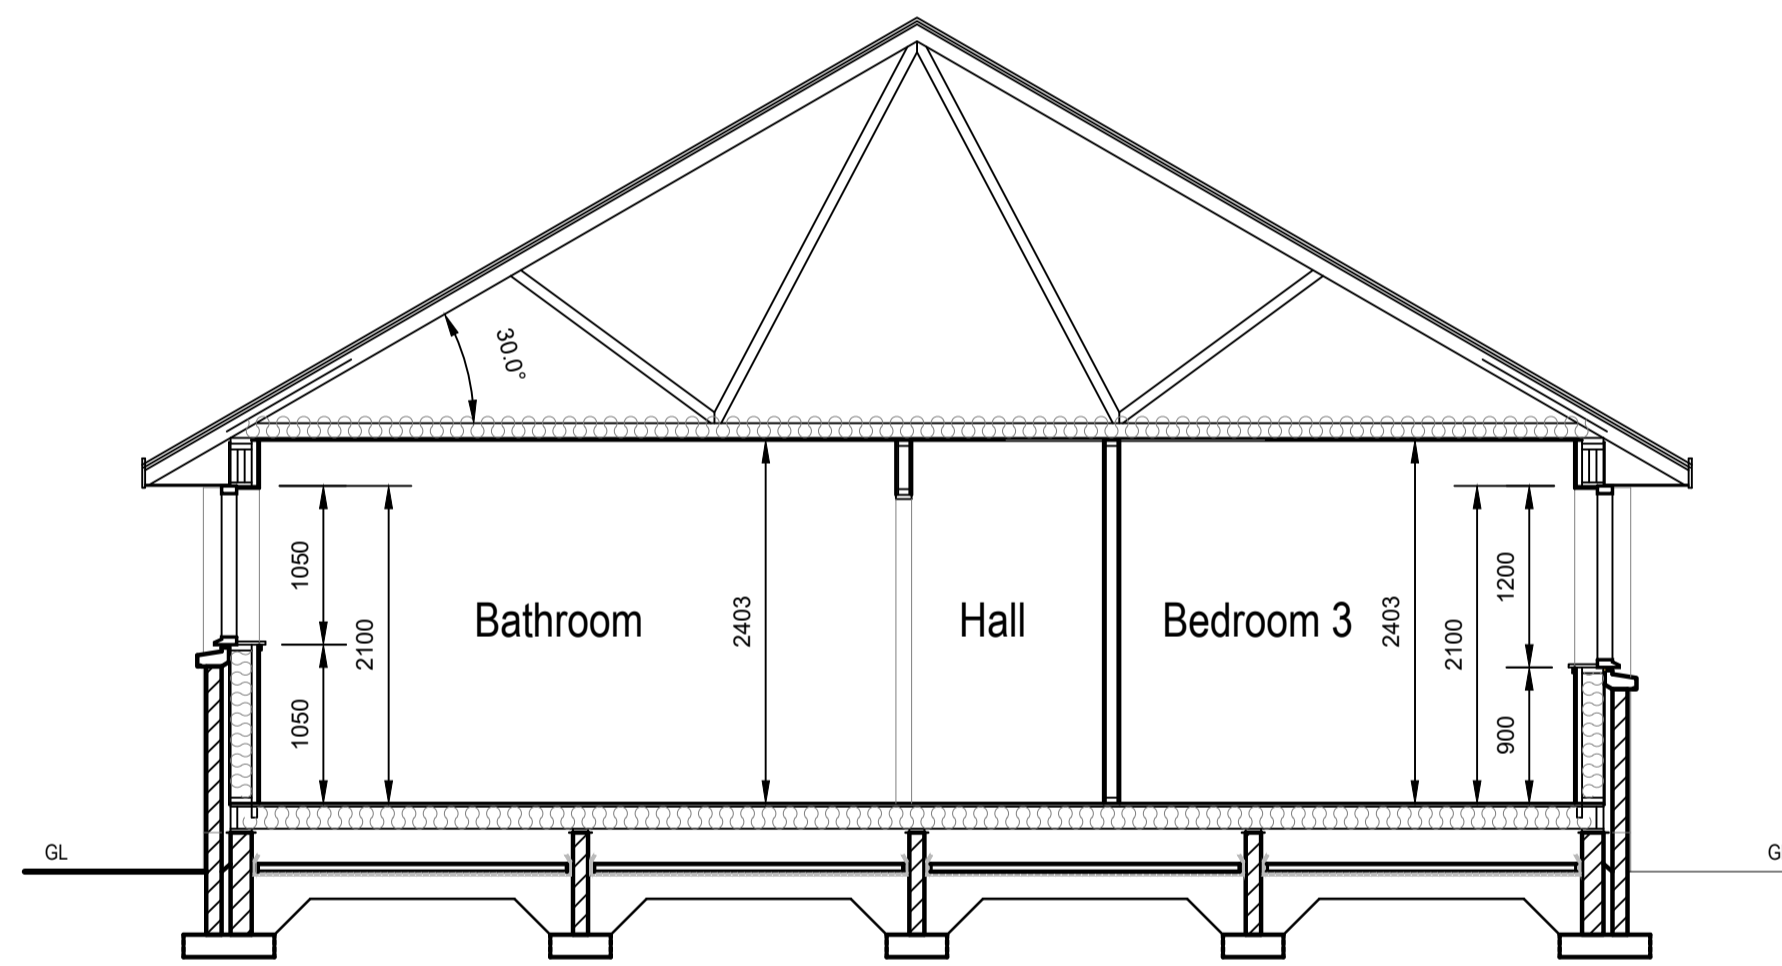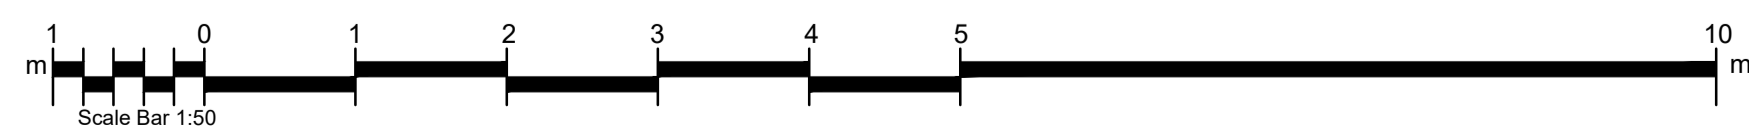

Cross Section A-A : Scale 1 : 50

**Finishes**

**Walls**  
Skye Marble drydash render with smooth grey render basecourse

**Roof**  
Smooth Grey Marley Edgmere concrete tiles  
Code 5 lead flashings to all roof junctions and valleys.

**Windows**  
Grey upvc

**Doors**  
Grey upvc

**Fascias & Soffits**  
Grey upvc

**Rainwater Goods**  
Black Upvc Gutters and downpipes.



OP1 Site : St Fergus :		Housetype 3 RH	
<b>Floorplan, Section, Elevations</b>			
Date	Job No	Sheet	Drawn By
29/03/19	18051-HT3-RH	A1	Colin Murison
Amendment	No	Date	Description
	1	17/01/20	Roof Design & Finishes Updated
	2	20/03/20	Finishes Updated
1 The Square, Mintlaw, Peterhead, Aberdeenshire AB42 5EH Tel : 01771 622296 E-mail : info@baxterdesigncompany.co.uk			