





Front Elevation : Scale 1 : 100

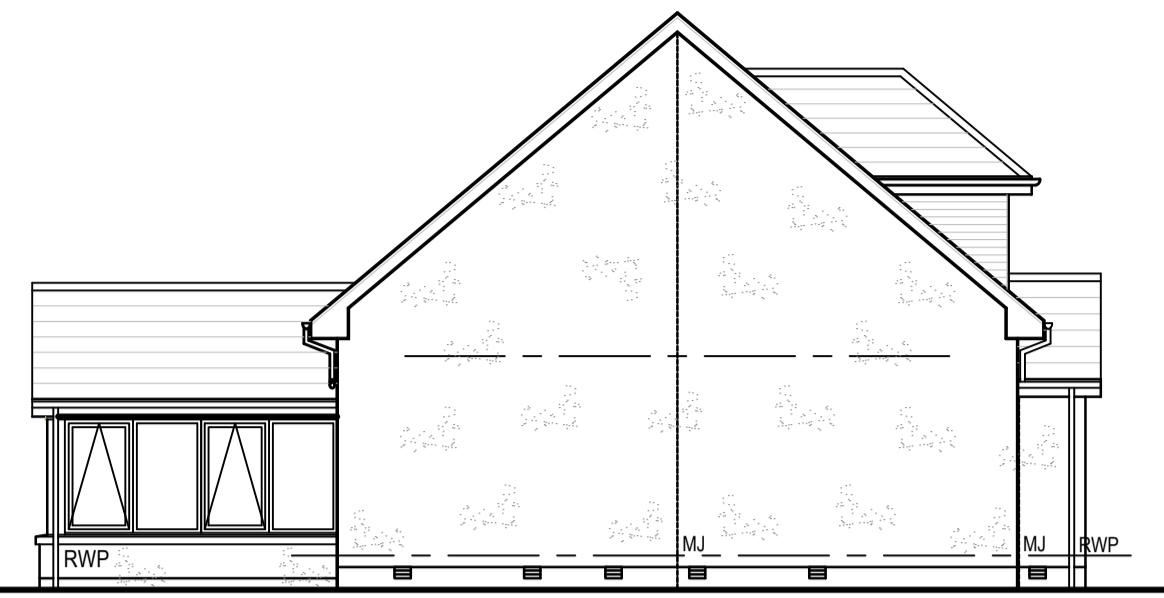


Side Elevation : Scale 1 : 100




Rear Elevation : Scale 1 : 100

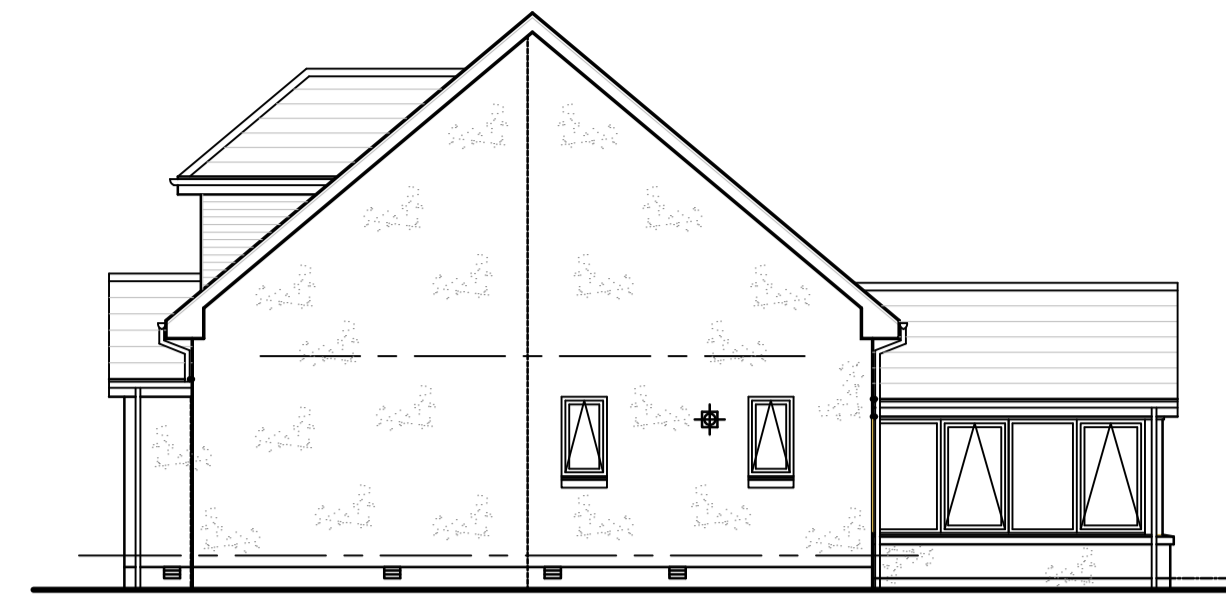



Side Elevation : Scale 1 : 100

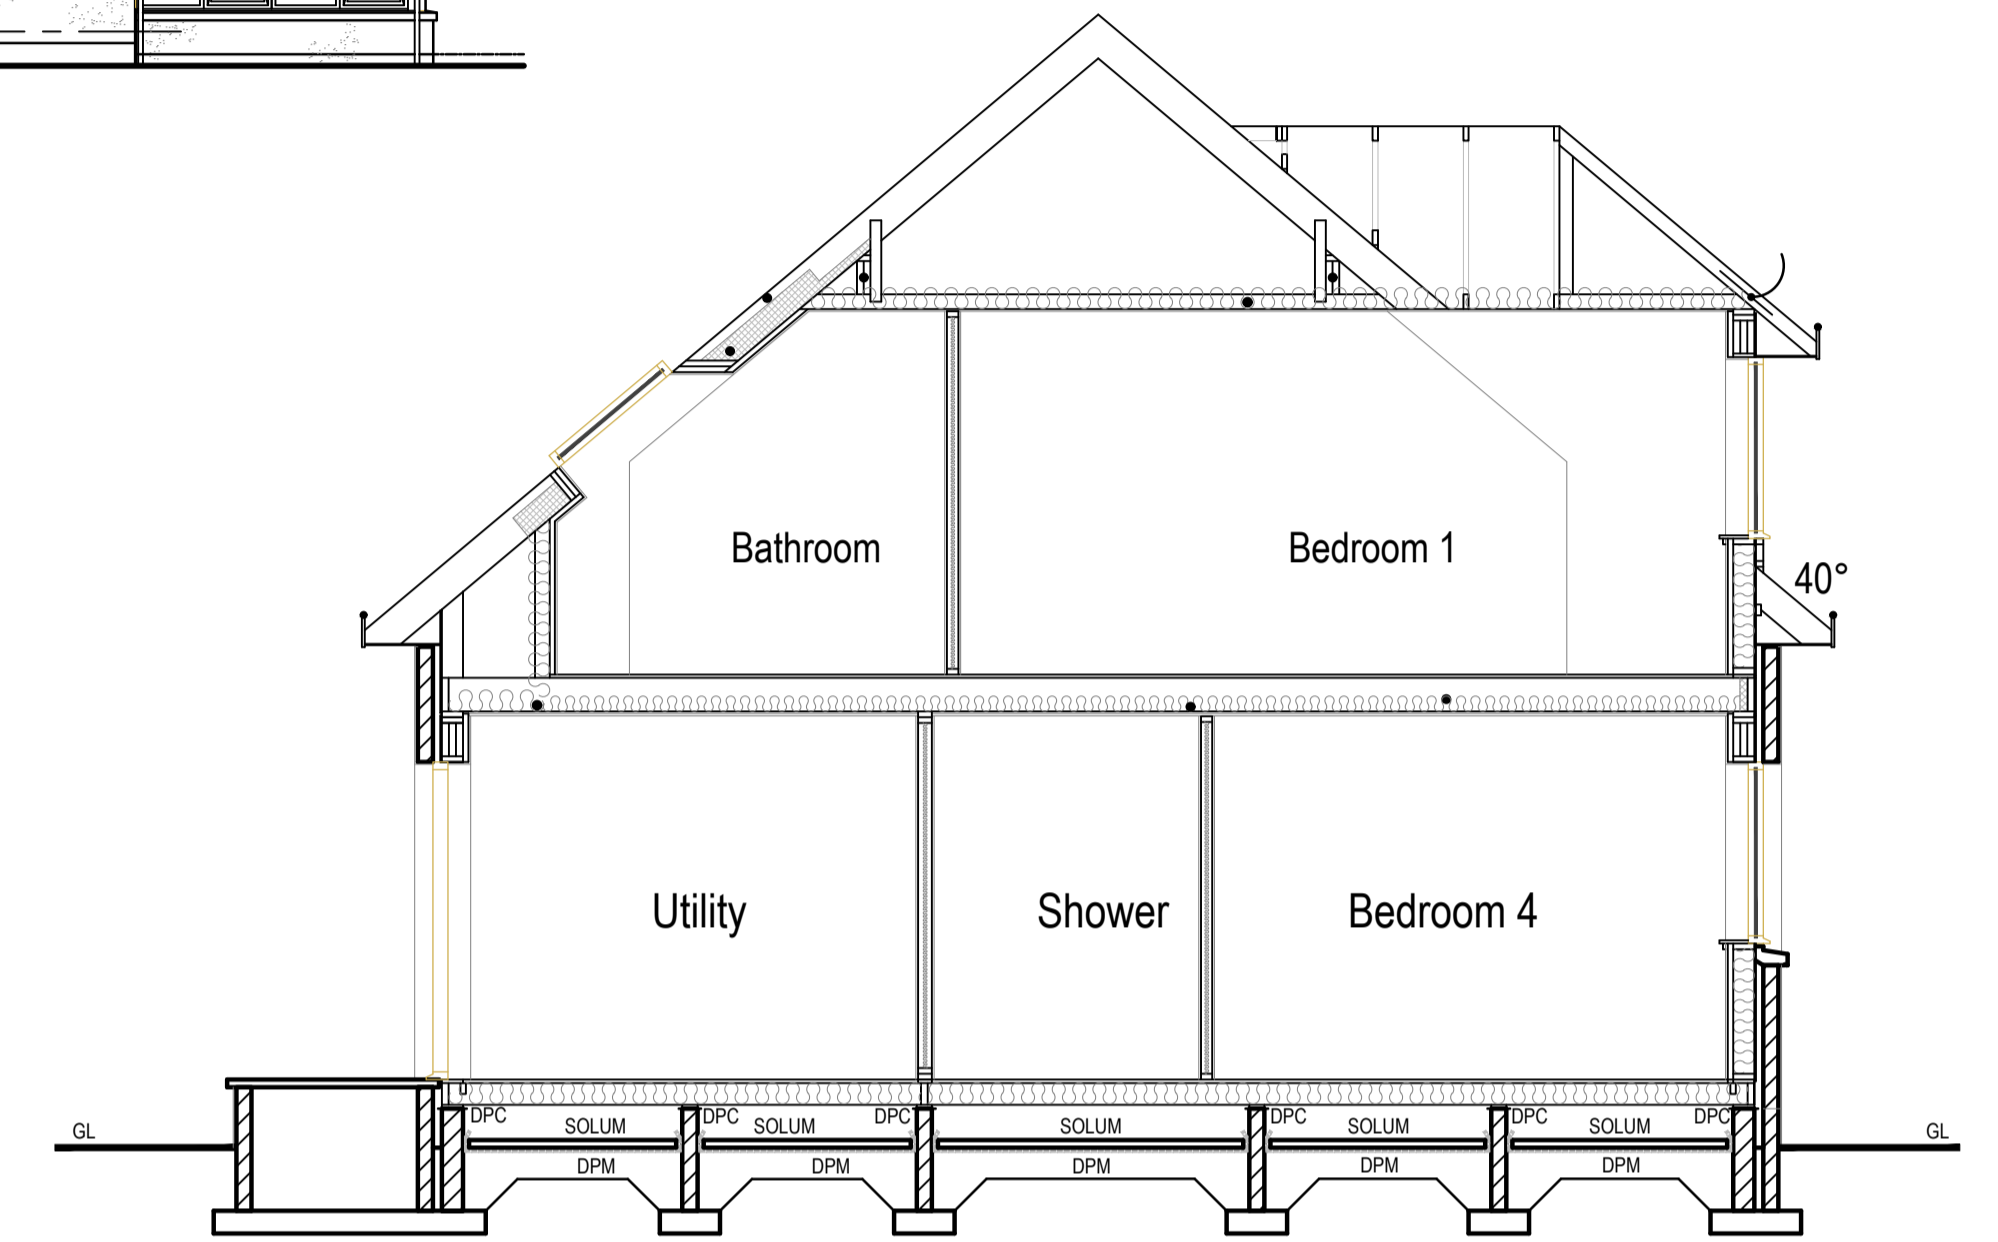

Cross Section: Scale 1 : 50

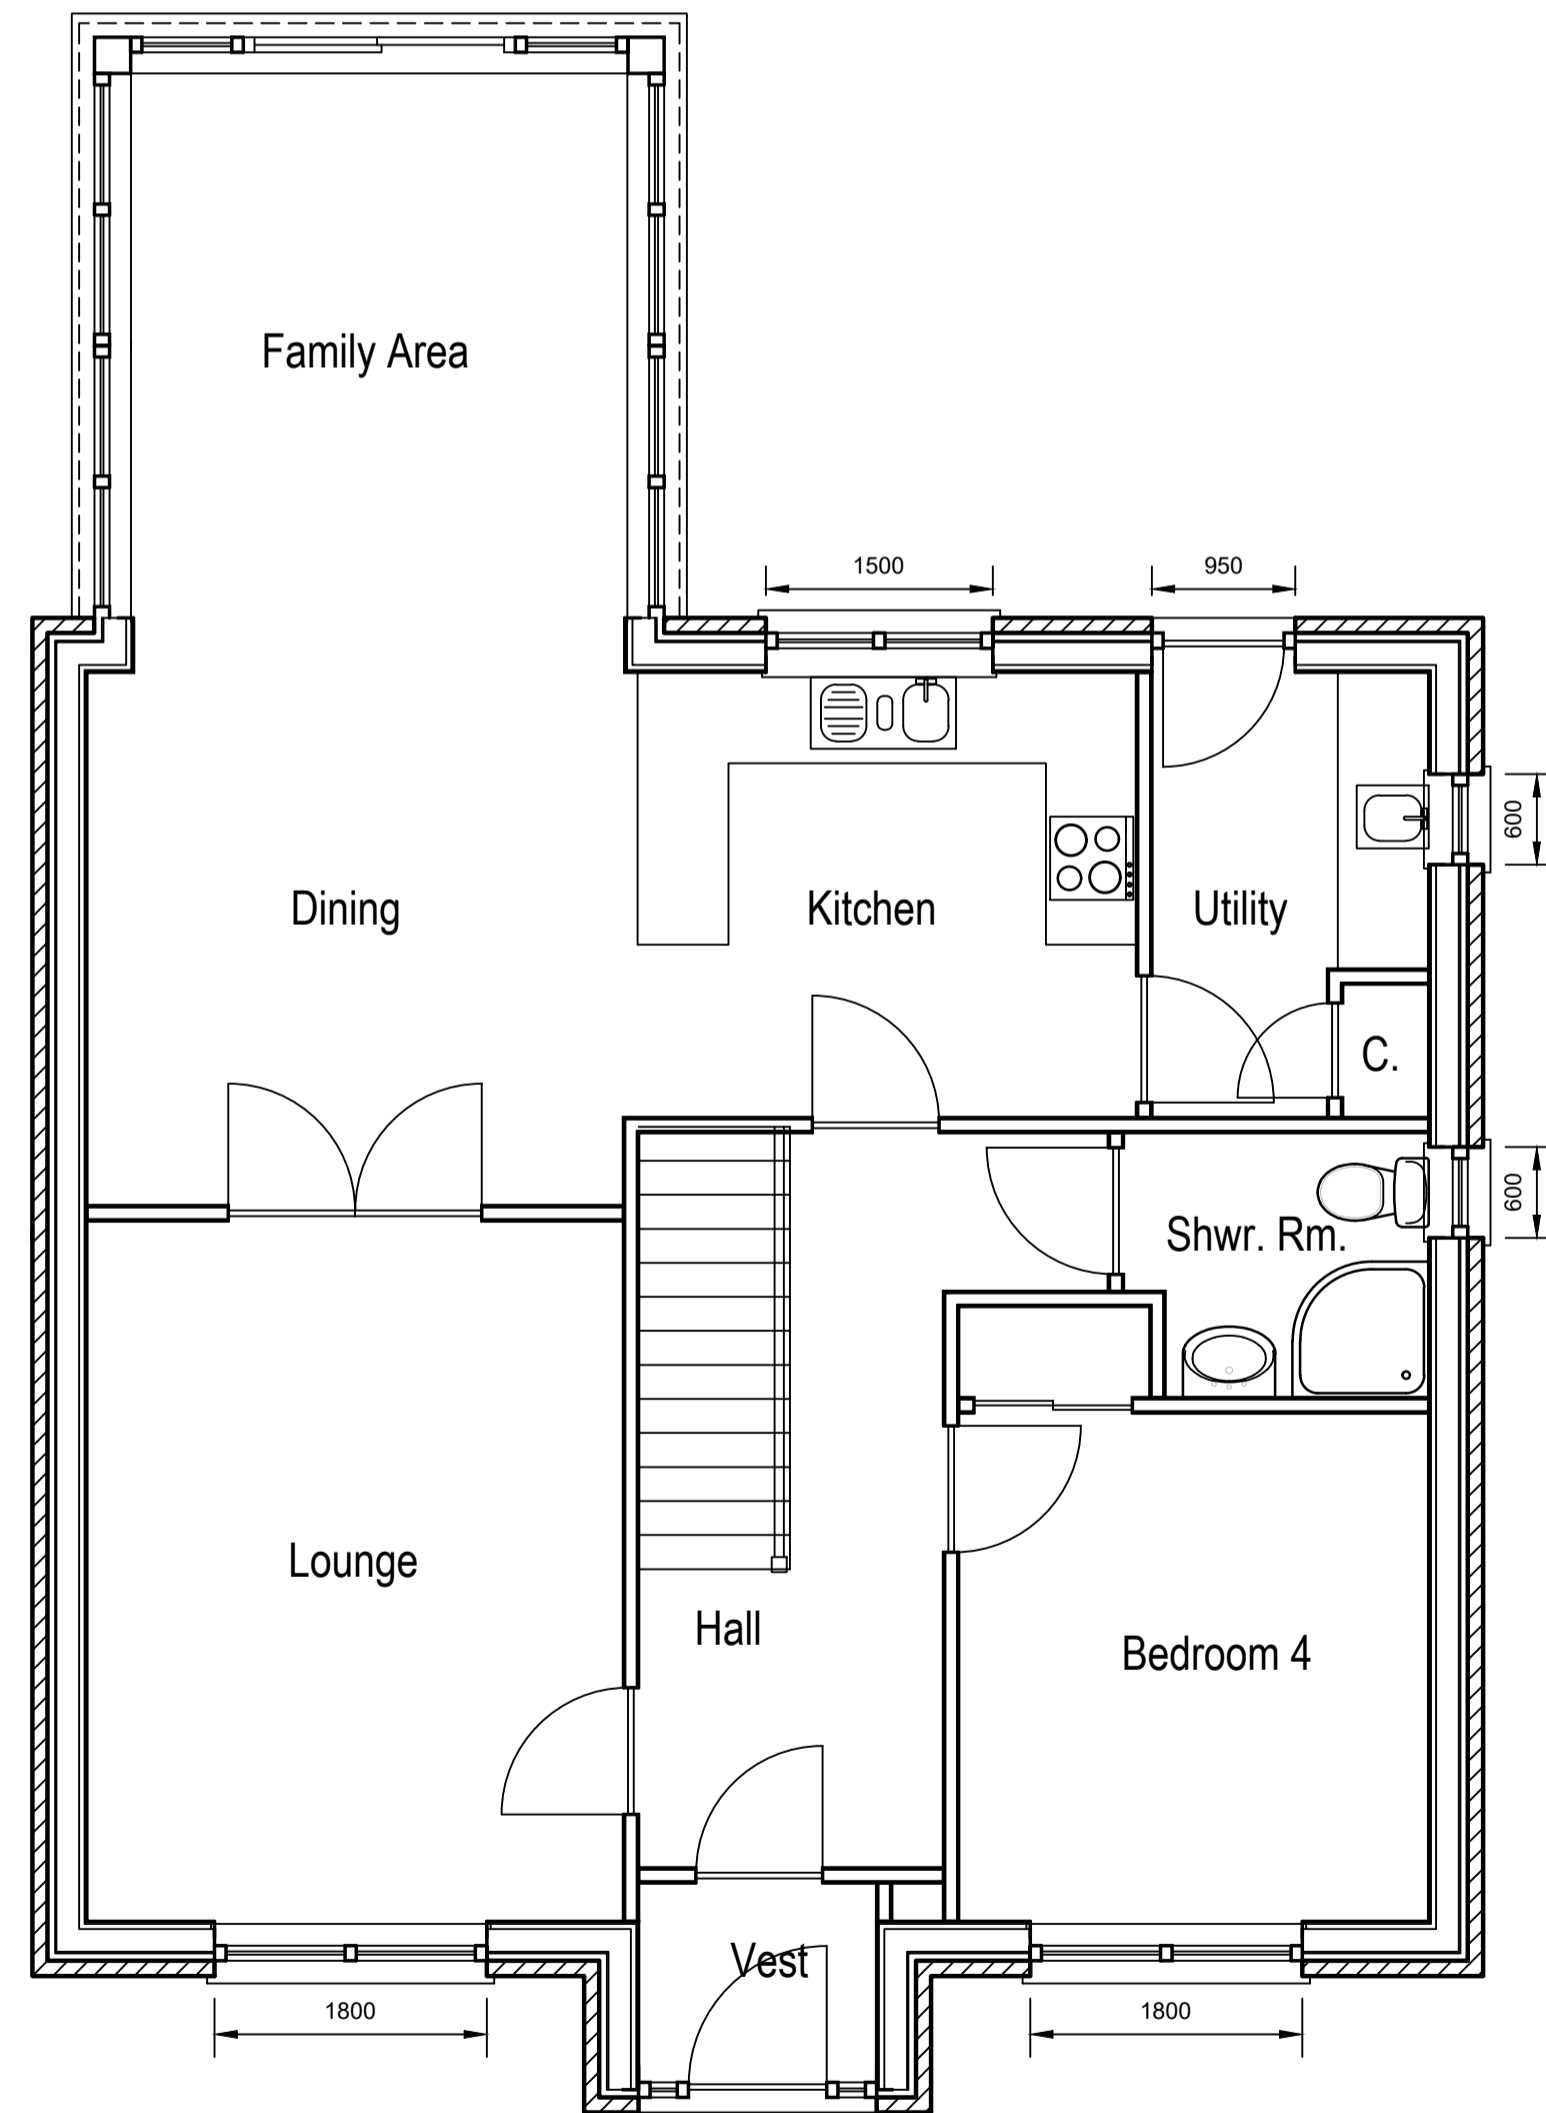

Ground Floor Plan : Scale 1 : 50

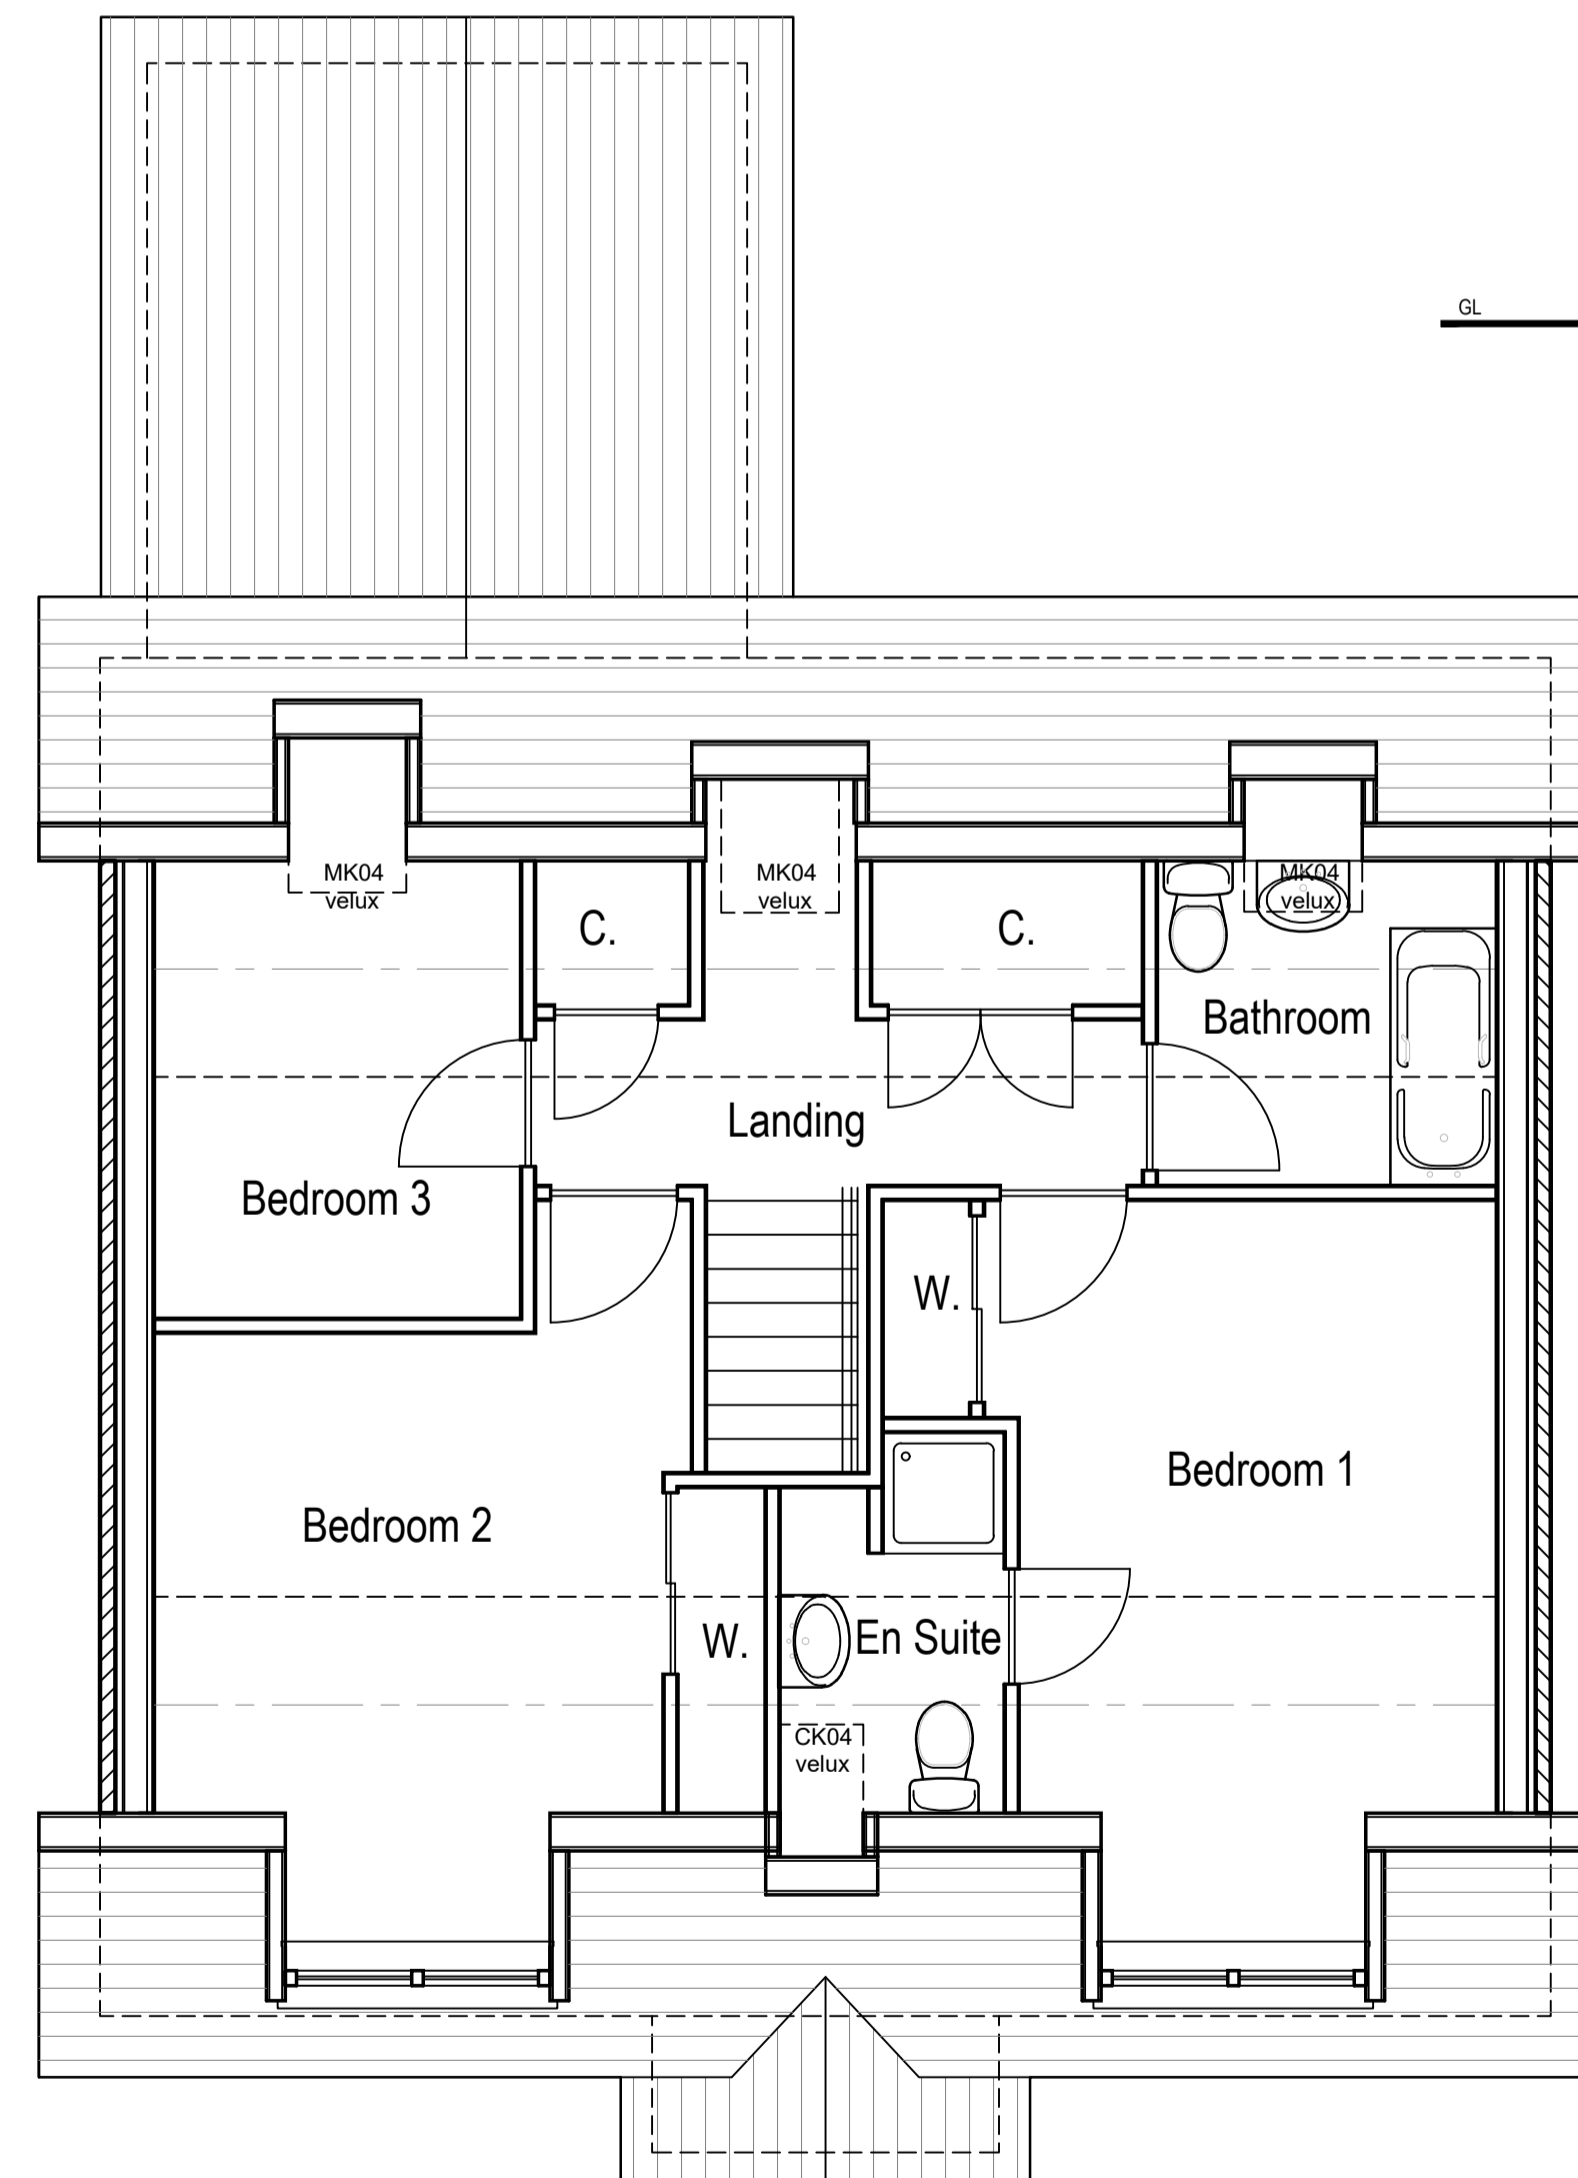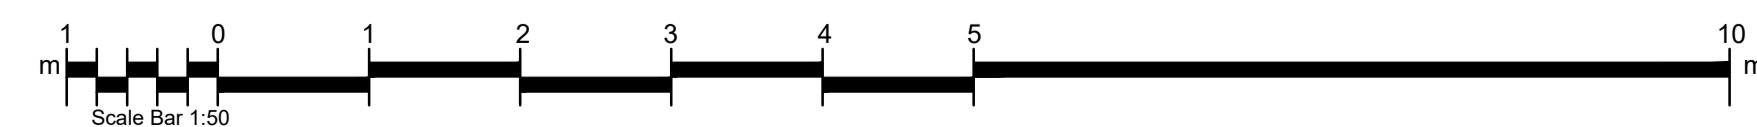

First Floor Plan : Scale 1 : 50

- Finishes**
- Walls**
Champagne drydash render with smooth grey render basecourse
 - Roof**
Smooth Grey Marley Edgmere concrete tiles
Code 5 lead flashings to all roof junctions and valleys.
 - Windows**
White upvc
 - Doors**
White upvc
 - Fascias & Soffits**
White upvc
 - Rainwater Goods**
Black Upvc Gutters and downpipes.



OP1 Site : St Fergus :		Housetype 4	
Title Floor Plan, Section, Elevations			
Date	Job No	Sheet	Drawn By
02/10/19	18051-HT4B-LH	A1	Colin Murison
Amendment	No	Date	Description
	1	17/10/19	Finishes Updated
	2	20/03/20	Finishes Updated

1 The Square, Mintlaw, Peterhead, Aberdeenshire AB42 5EH
Tel : 01771 622296 E-mail : info@baxterdesigncompany.co.uk