




Side Elevation : Scale 1 : 100

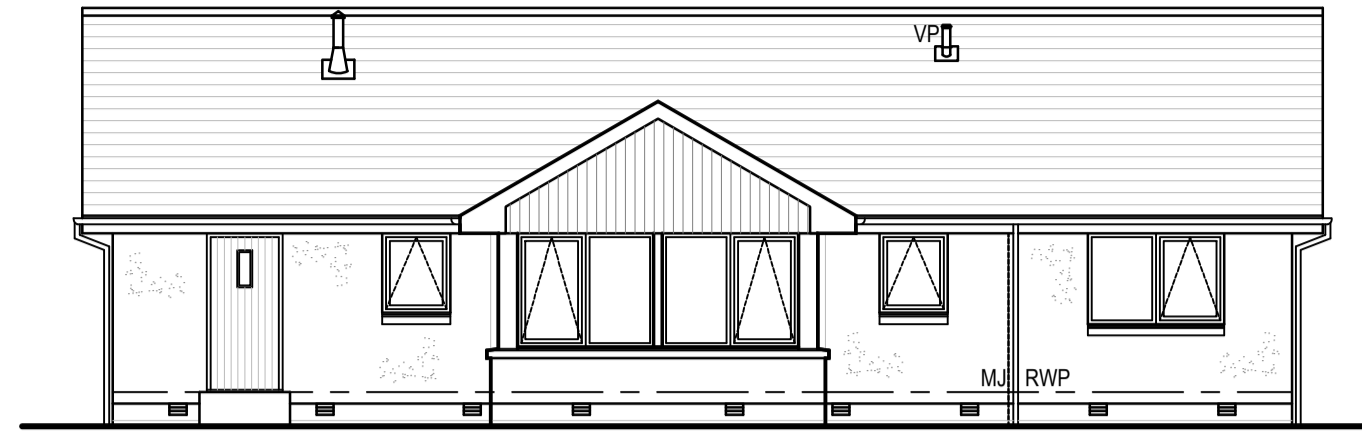



Rear Elevation : Scale 1 : 100

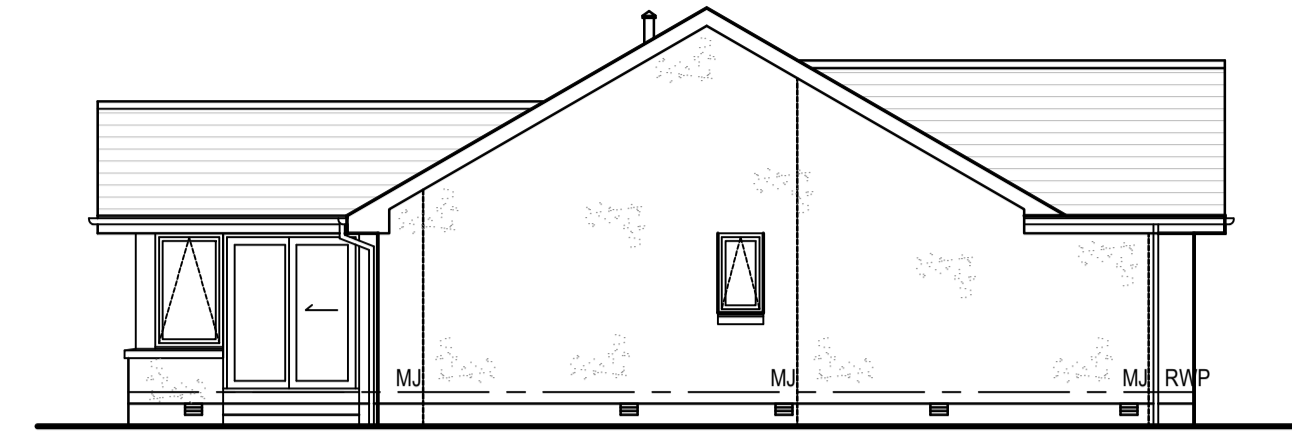



Side Elevation : Scale 1 : 100

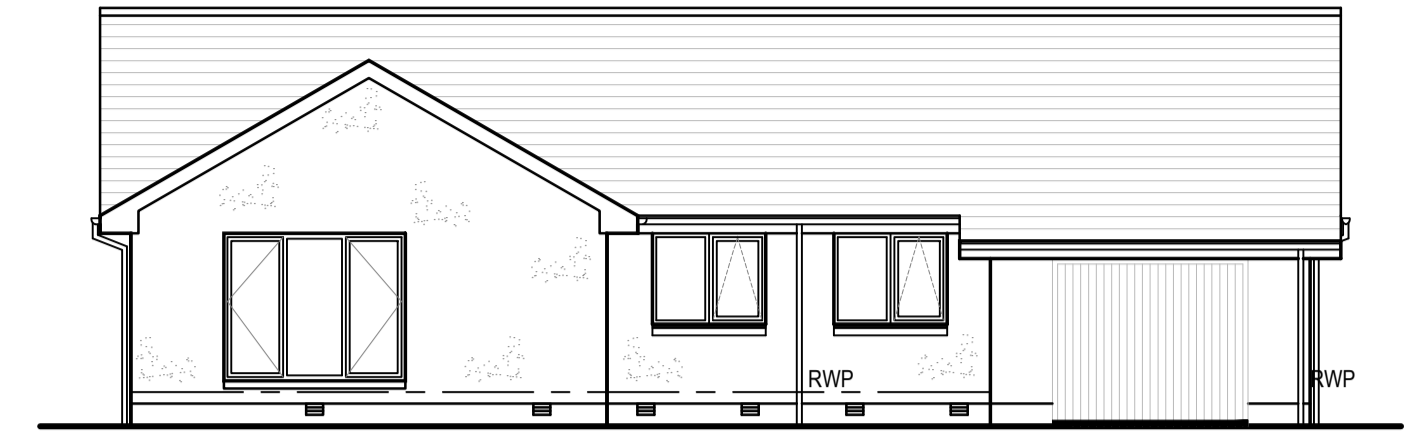

Front Elevation : Scale 1 : 100

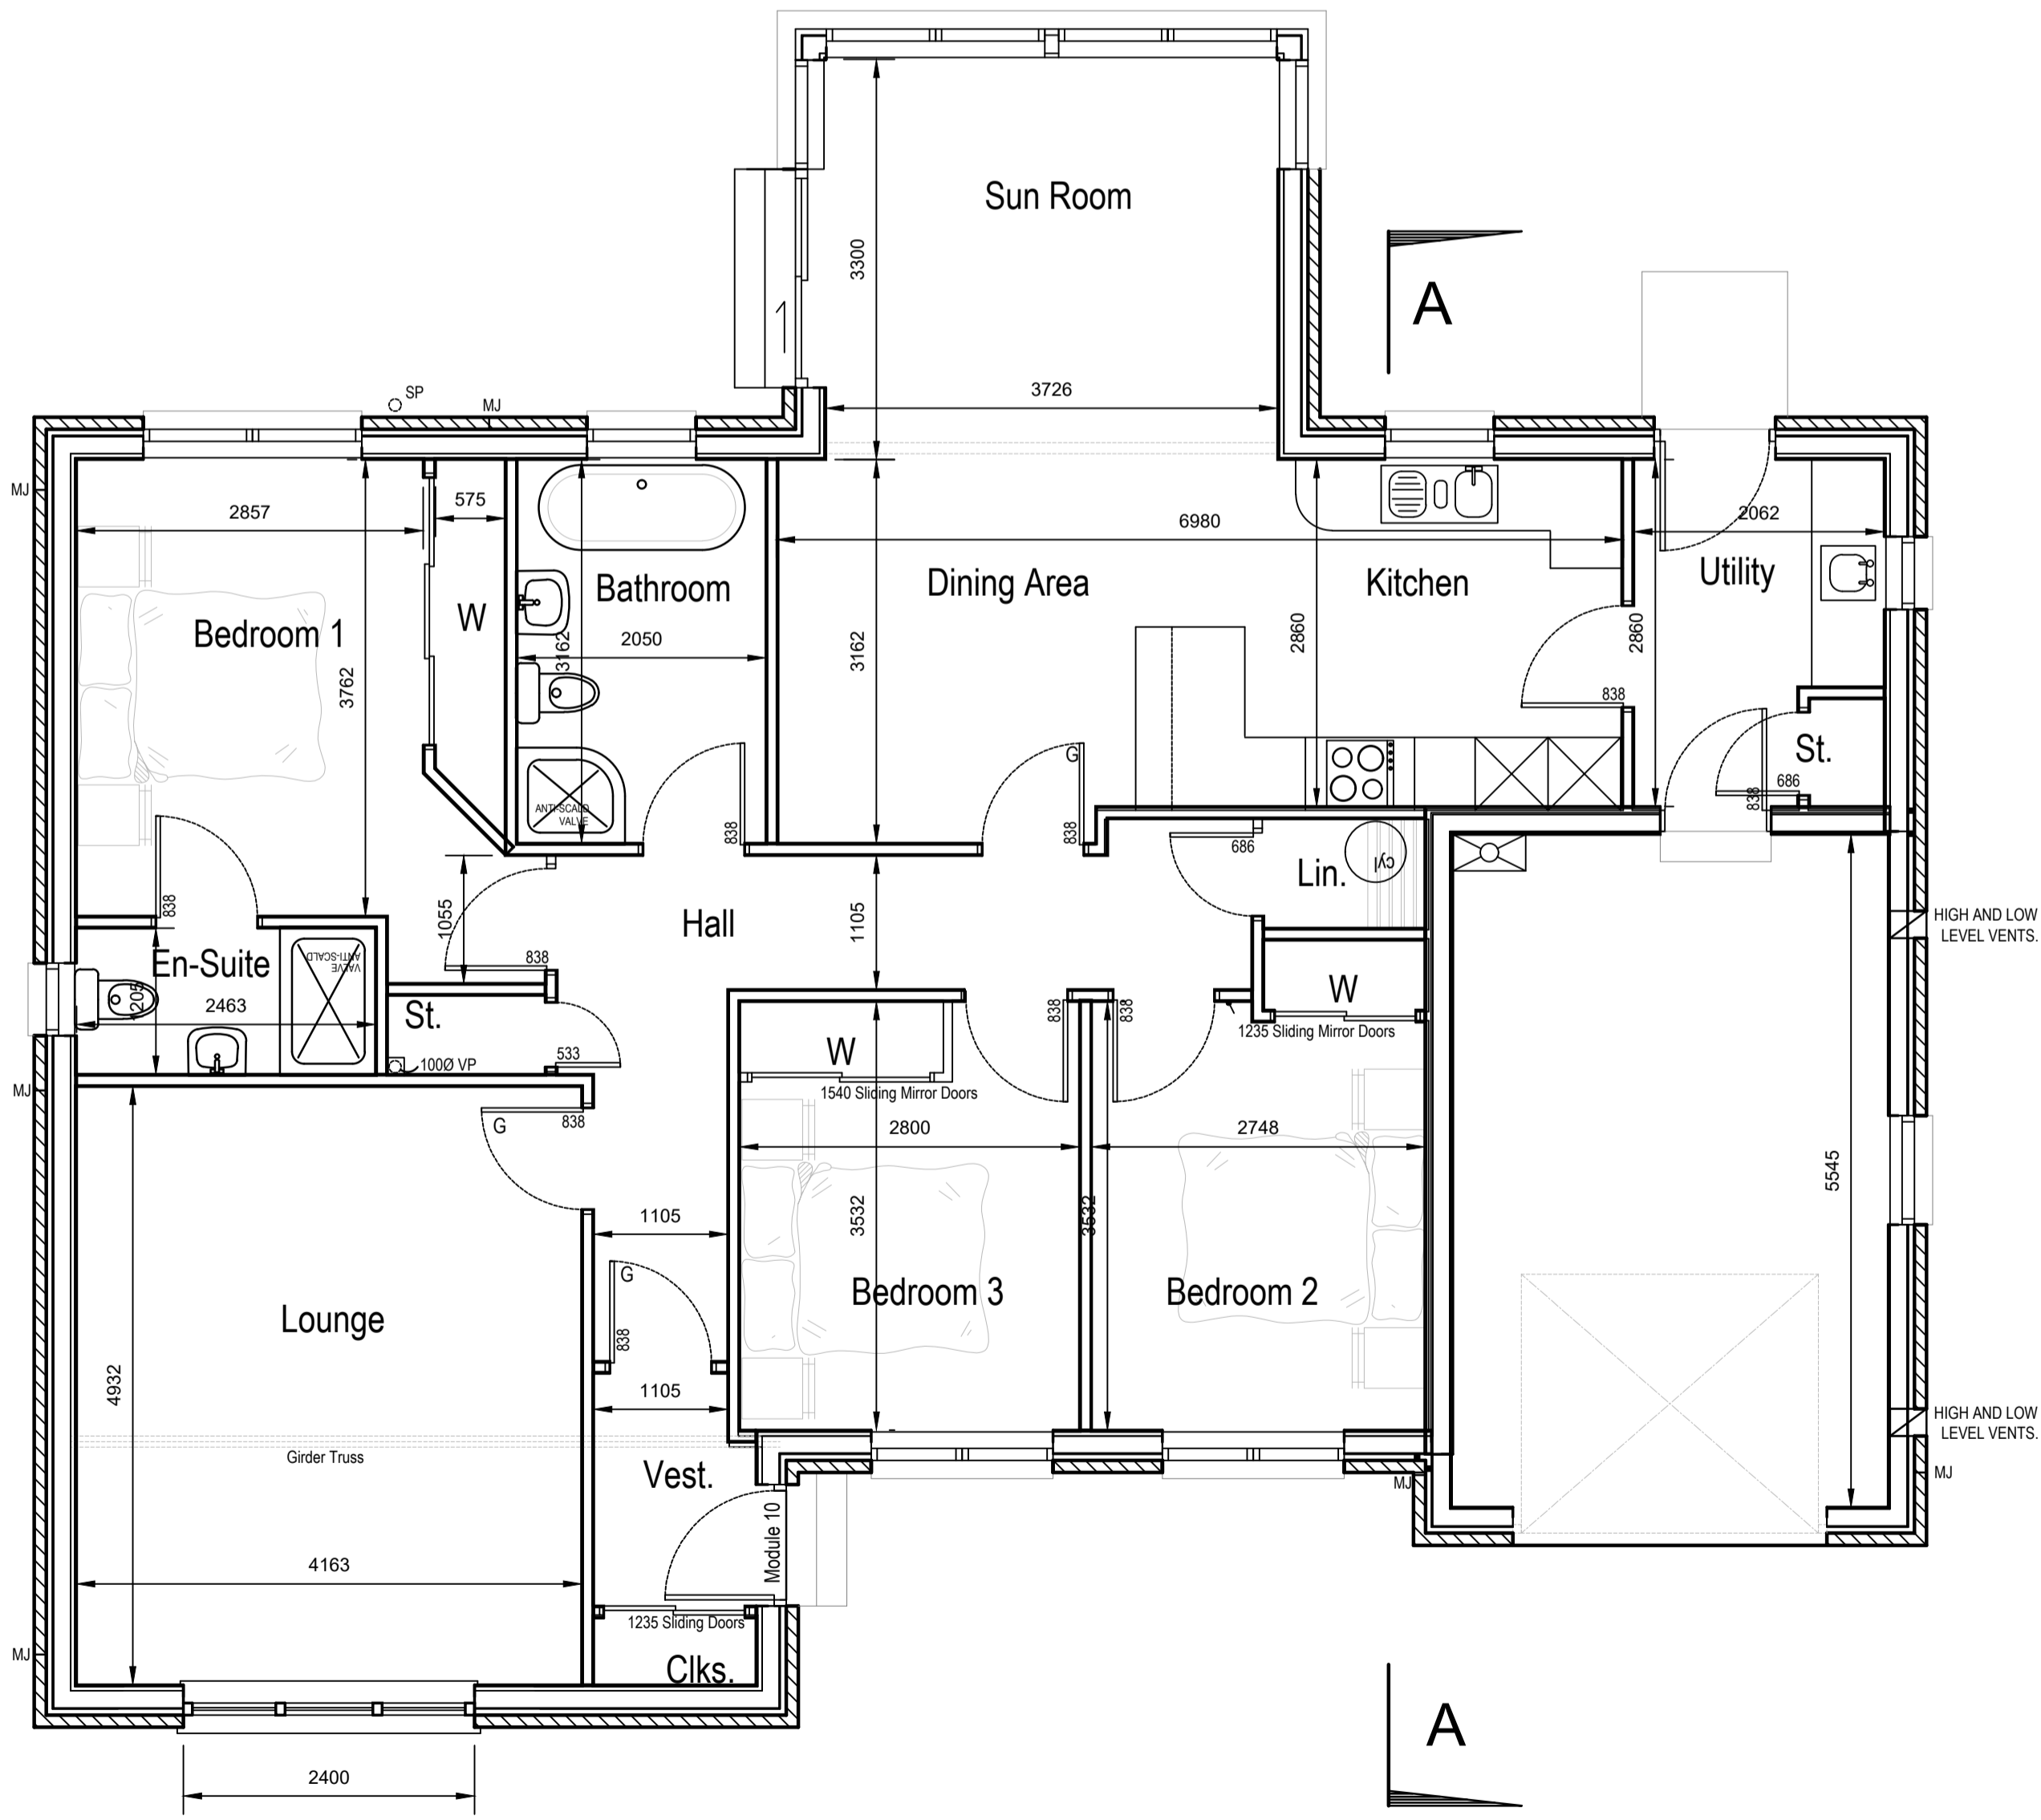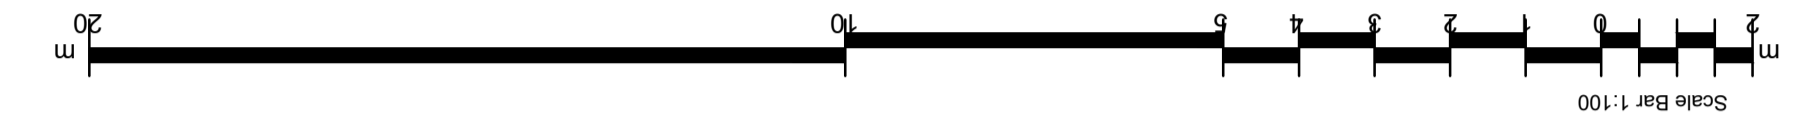

Ground Floor Plan : Scale 1 : 50

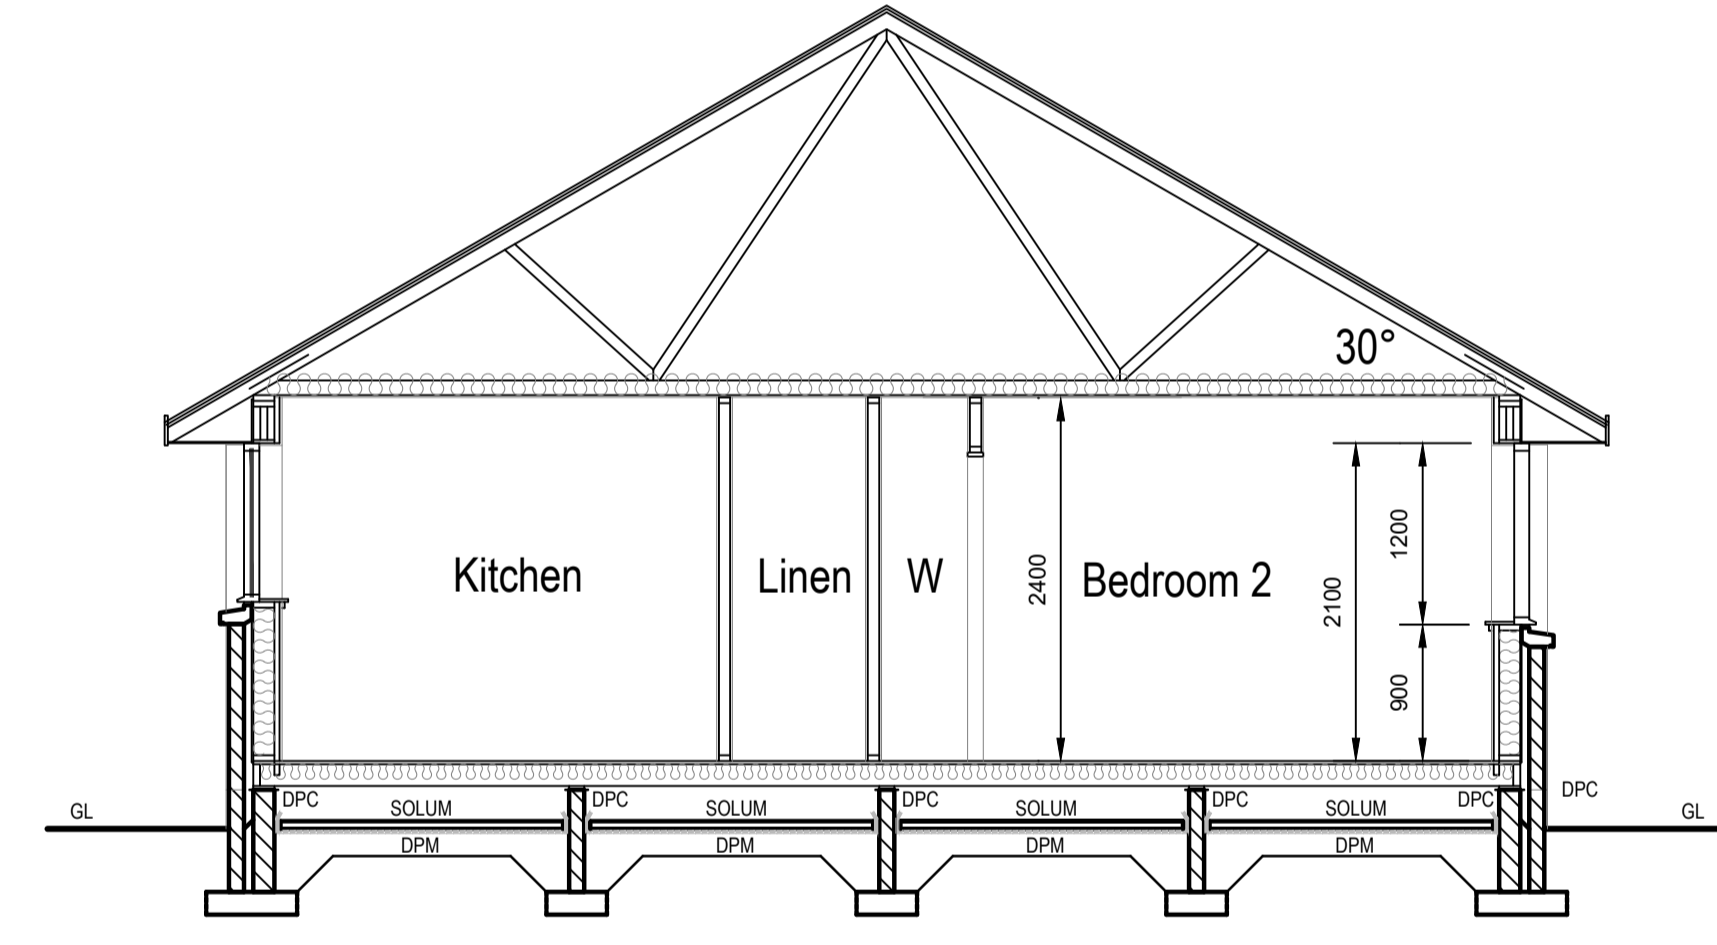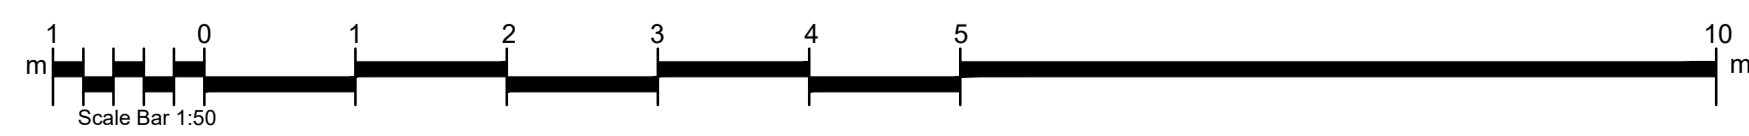

Cross Section A-A : Scale 1 : 50

- Finishes**
- Walls**  
Skye Marble drydash render with smooth grey render basecourse
  - Roof**  
Smooth Grey Marley Edgmere concrete tiles  
Code 5 lead flashings to all roof junctions and valleys.
  - Windows**  
Grey upvc
  - Doors**  
Grey upvc
  - Fascias & Soffits**  
Grey upvc
  - Rainwater Goods**  
Black Upvc Gutters and downpipes.



OP1 Site : St Fergus :		Housetype 5	
<b>Title</b> Floor Plan, Sections, Elevations			
Date	Job No	Sheet	Drawn By
29/03/19	18051-HT5-LH	A1	Colin Murison
<b>Amendment</b>	No	Date	Description
	1	10/04/19	Elevations updated
	2	10/07/19	Elevation updated
	3	21/01/20	Roof Design updated
4	20/03/20	Finishes updated	
1 The Square, Mintlaw, Peterhead, Aberdeenshire AB42 5EH Tel : 01771 622296 E-mail : info@baxterdesigncompany.co.uk			